
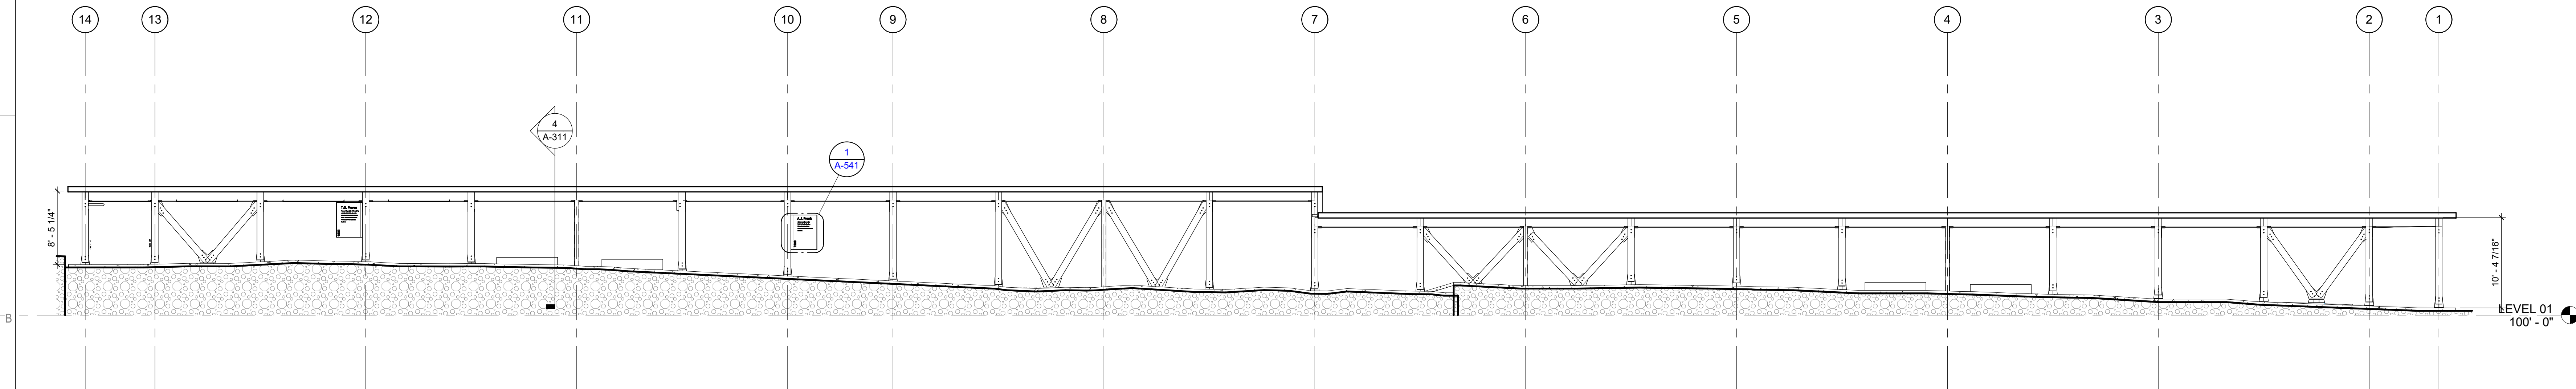


D1 EAST ELEVATION - WEST WALKWAY  
1/8" = 1'-0"

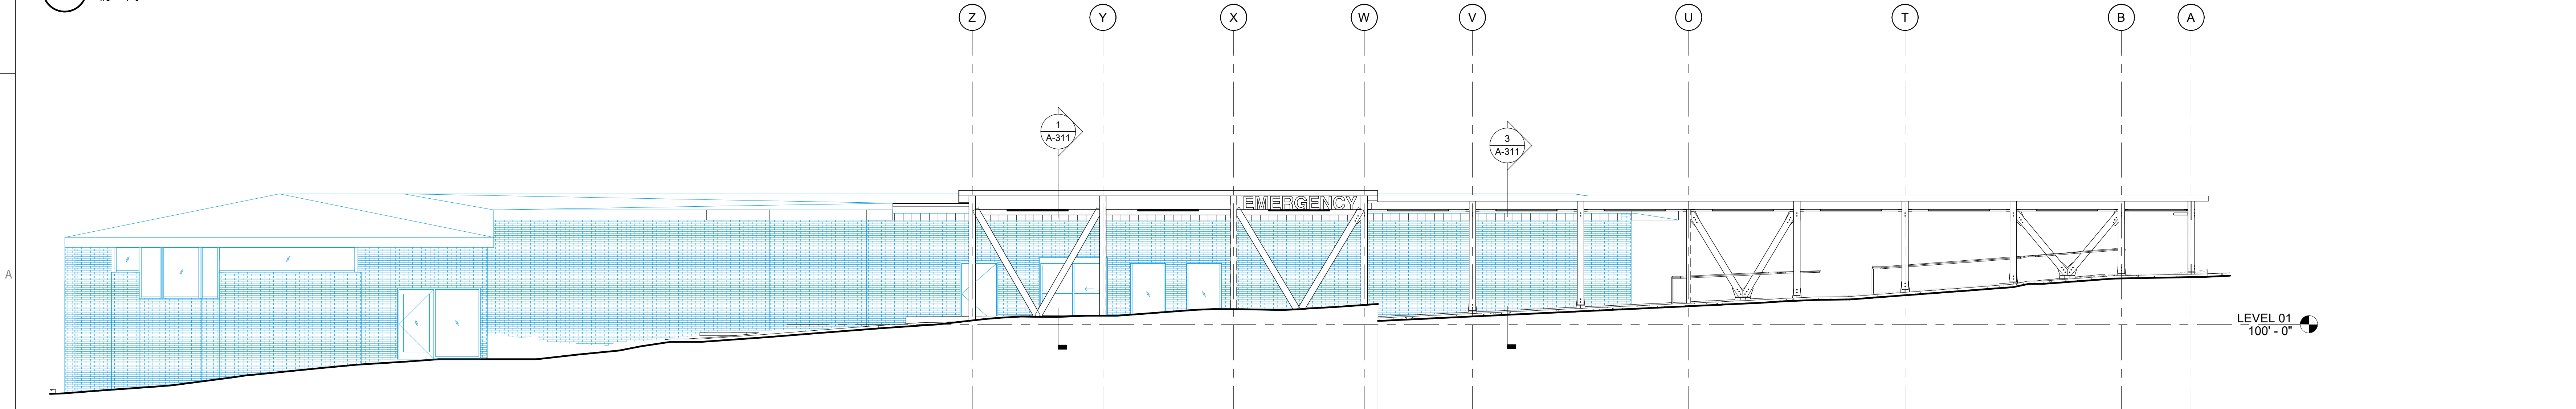

B1 NORTH ELEVATION - NORTH WALKWAY  
1/8" = 1'-0"


 
 
 
 


A1 EAST ELEVATION - EAST WALKWAY AND CANOPY  
1/8" = 1'-0"






 



 
 
 
 

### ELEVATION GENERAL NOTES

1. REFER TO WALL SECTIONS FOR EXTERIOR WALL ASSEMBLY TYPES.
2. REFER TO EXTERIOR WINDOW TYPES SHEETS FOR WINDOW SIZES, ELEVATION ABOVE FLOOR, AND GLAZING TYPE FOR EXTERIOR WINDOWS.
3. EXTERIOR LIGHT FIXTURES, ELECTRICAL EQUIPMENT, AND LOW VOLTAGE DEVICES SHOWN FOR LOCATION AND ORIENTATION ONLY. NOT ALL DEVICES ARE SHOWN. REFER TO ELECTRICAL DRAWINGS FOR QUANTITIES AND ADDITIONAL INFORMATION.
4. MECHANICAL LOUVERS SHOWN FOR LOCATION ONLY. REFER TO MECHANICAL DRAWINGS FOR ADDITIONAL INFORMATION.

### ELEVATION MATERIAL LEGEND

 CONG 03 30 00 CAST-IN PLACE CONCRETE	 MP-1 07 42 13 METAL PANEL
 BR-1 04 20 00 BRICK MASONRY	 FCP-1 07 46 46 FIBER CEMENT SIDING
 WS-1 07 46 43 WOOD SIDING	

### ELEVATION SYMBOL LEGEND

 08 54 00 FIBERGLASS WINDOWS	 08 44 10 CURTAINWALL WINDOWS
 08 43 13 STOREFRONT WINDOWS	 08 91 00 EXTERIOR LOUVERS
 CJ 04 20 00 SANDED MASONRY CONTROL JOINT	 CA CONTINUOUS ANGLE, SEE DETAILS AND STRUCT DRAWINGS
 DIV 22 HOSEBIB, REFER TO PLUMBING DRAWINGS	
 DIV 26 EXTERIOR LIGHTING, REFER TO ELECTRICAL DRAWINGS	
 DIV 26 POWER OUTLET	
 DIV 26 FULL LENGTH AUTOMATIC DOOR ACTUATOR	
 DIV 27 CARD READER	
 DIV 27 SECURITY CAMERA	
 DIV 27 WIRELESS ACCESS POINT	
 FOOTING PROFILE, REFER TO STRUCTURAL	

mahlum


1932 1ST AVENUE | FLOOR 3  
SEATTLE WA 98101  
(206) 441-4151 OFFICE

1380 SE 9TH AVENUE  
PORTLAND OR 97214  
(503) 224-4032 OFFICE

MAHLUM ARCHITECTS INC

FOR REFERENCE  
ONLY

SANTIAM HOSPITAL AND  
CLINICS  
SANTIAM HOSPITAL  
EMERGENCY DEPARTMENT  
ENTRY  
1401 North 10th Ave.  
Slayton, OR 97383

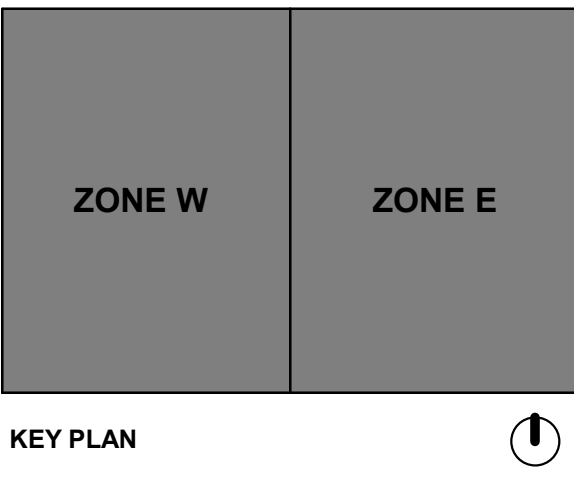

MARK	DATE	DESCRIPTION
ISSUE DATE:	12 FEB 2025	
ISSUE:	ISSUE TITLE	
PROJECT NO:	2024802.00	
DRAWN BY:	-	
CHECKED BY:	-	
COPYRIGHT MAHLUM ARCHITECTS, INC.		ORIGINAL SHEET SIZE: 30"X42"
EXTERIOR ELEVATIONS		

A-211