
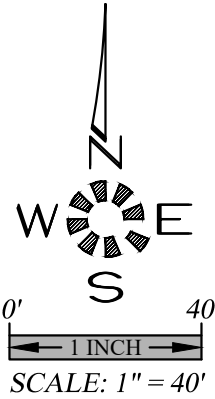


Z:\new\7409\Phillips Estates\Draw\257409Site.dwg 104 SITE, 8/20/2025 9:42:33 AM, Doodle

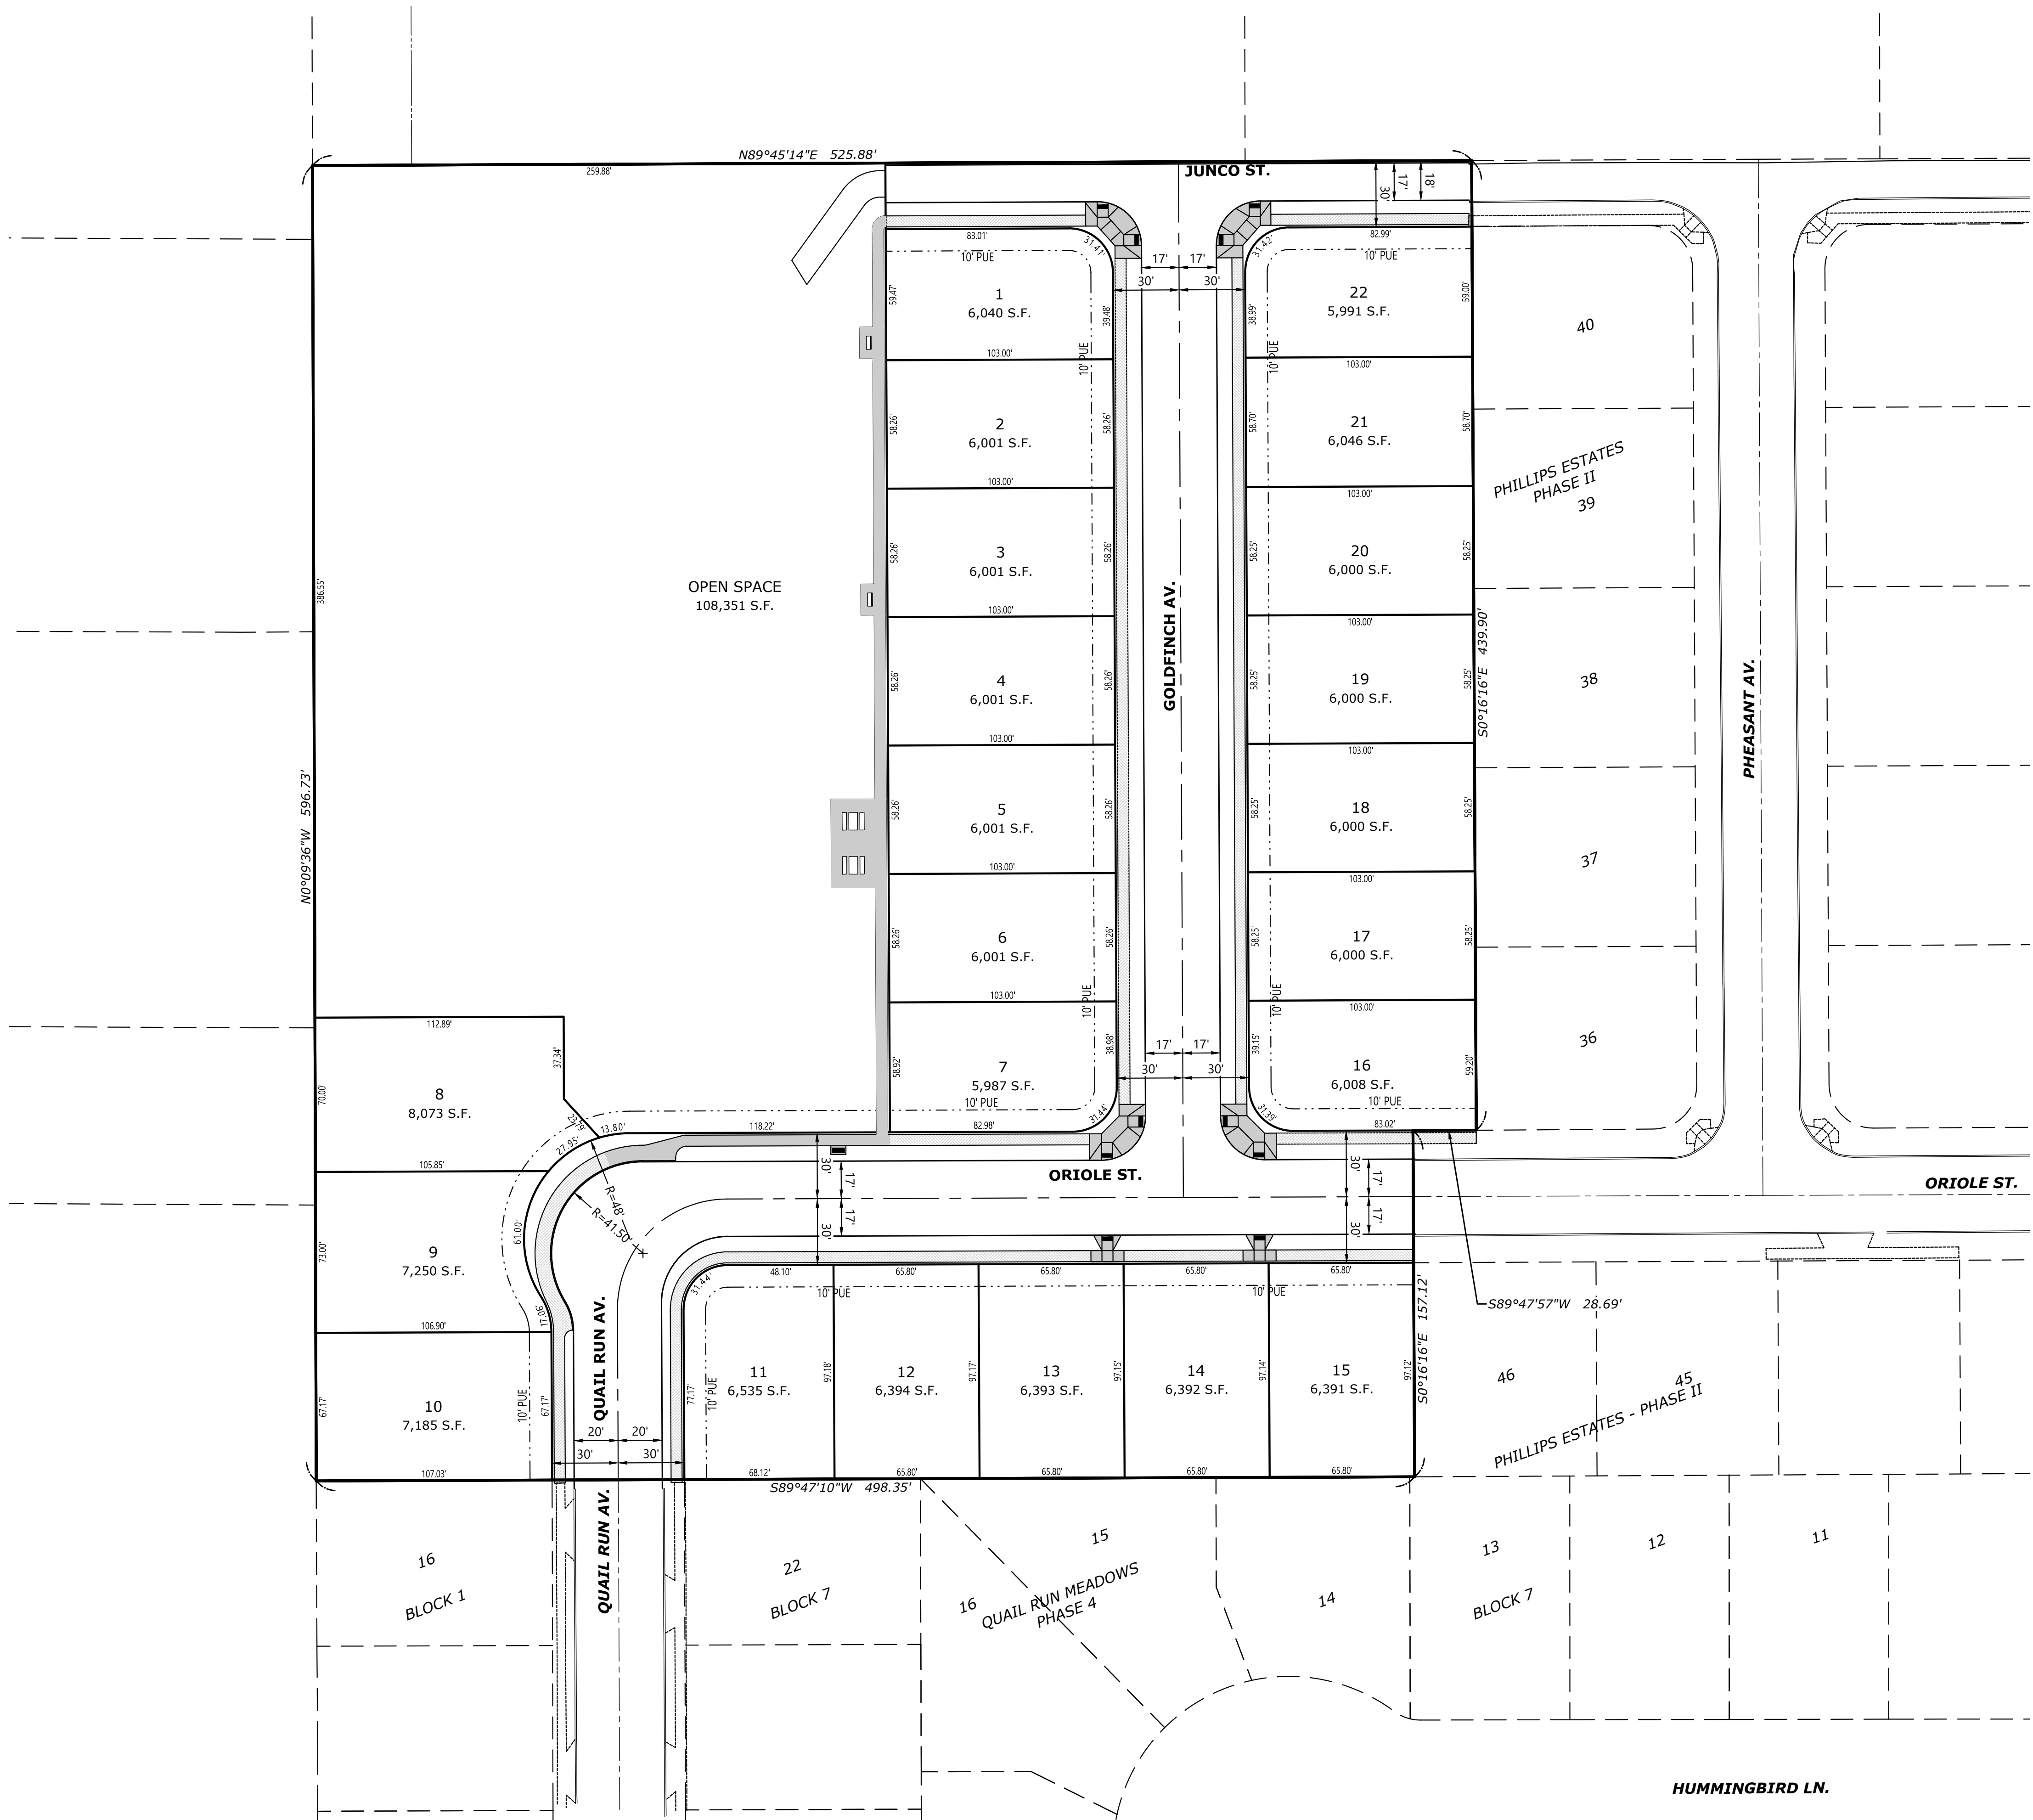

MULTI/TECH

ENGINEERING SERVICES, INC.


1155 13th ST., S.E. SALEM, OR. 97302
PH. (503) 363-5227 FAX (503) 366-5660
www.mtengineering.net office@mtengineering.net

SITE PLAN

PHILLIPS ESTATES
PHASE III

NO CHANGES, MODIFICATIONS
OR REVISIONS SHALL BE
MADE TO THESE DRAWINGS
WITHOUT WRITTEN
AUTHORIZATION FROM THE
DESIGN ENGINEER.
DIMENSIONS & NOTES TAKE
PRECEDENCE OVER
GRAPHICAL REPRESENTATION.

7409B 104-SITE	
Design: M.D.G.	
Drawn: D.G.G.	
Checked: M.D.G.	
Issue Date: 8/20/25	
Scale: AS SHOWN	
As-Built: ----	

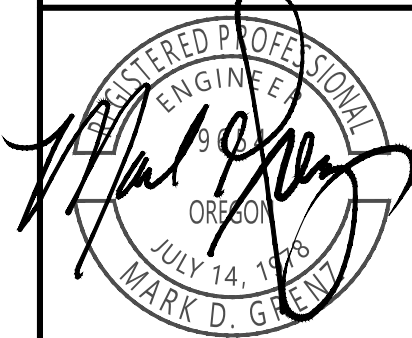

EXPIRES: 06-30-2027

JOB # 7409