



J:\7662\7662_Santiam\Drawings\7662.dwg, SDR5.dwg, 11/6/2025 12:04:25 PM, CGM

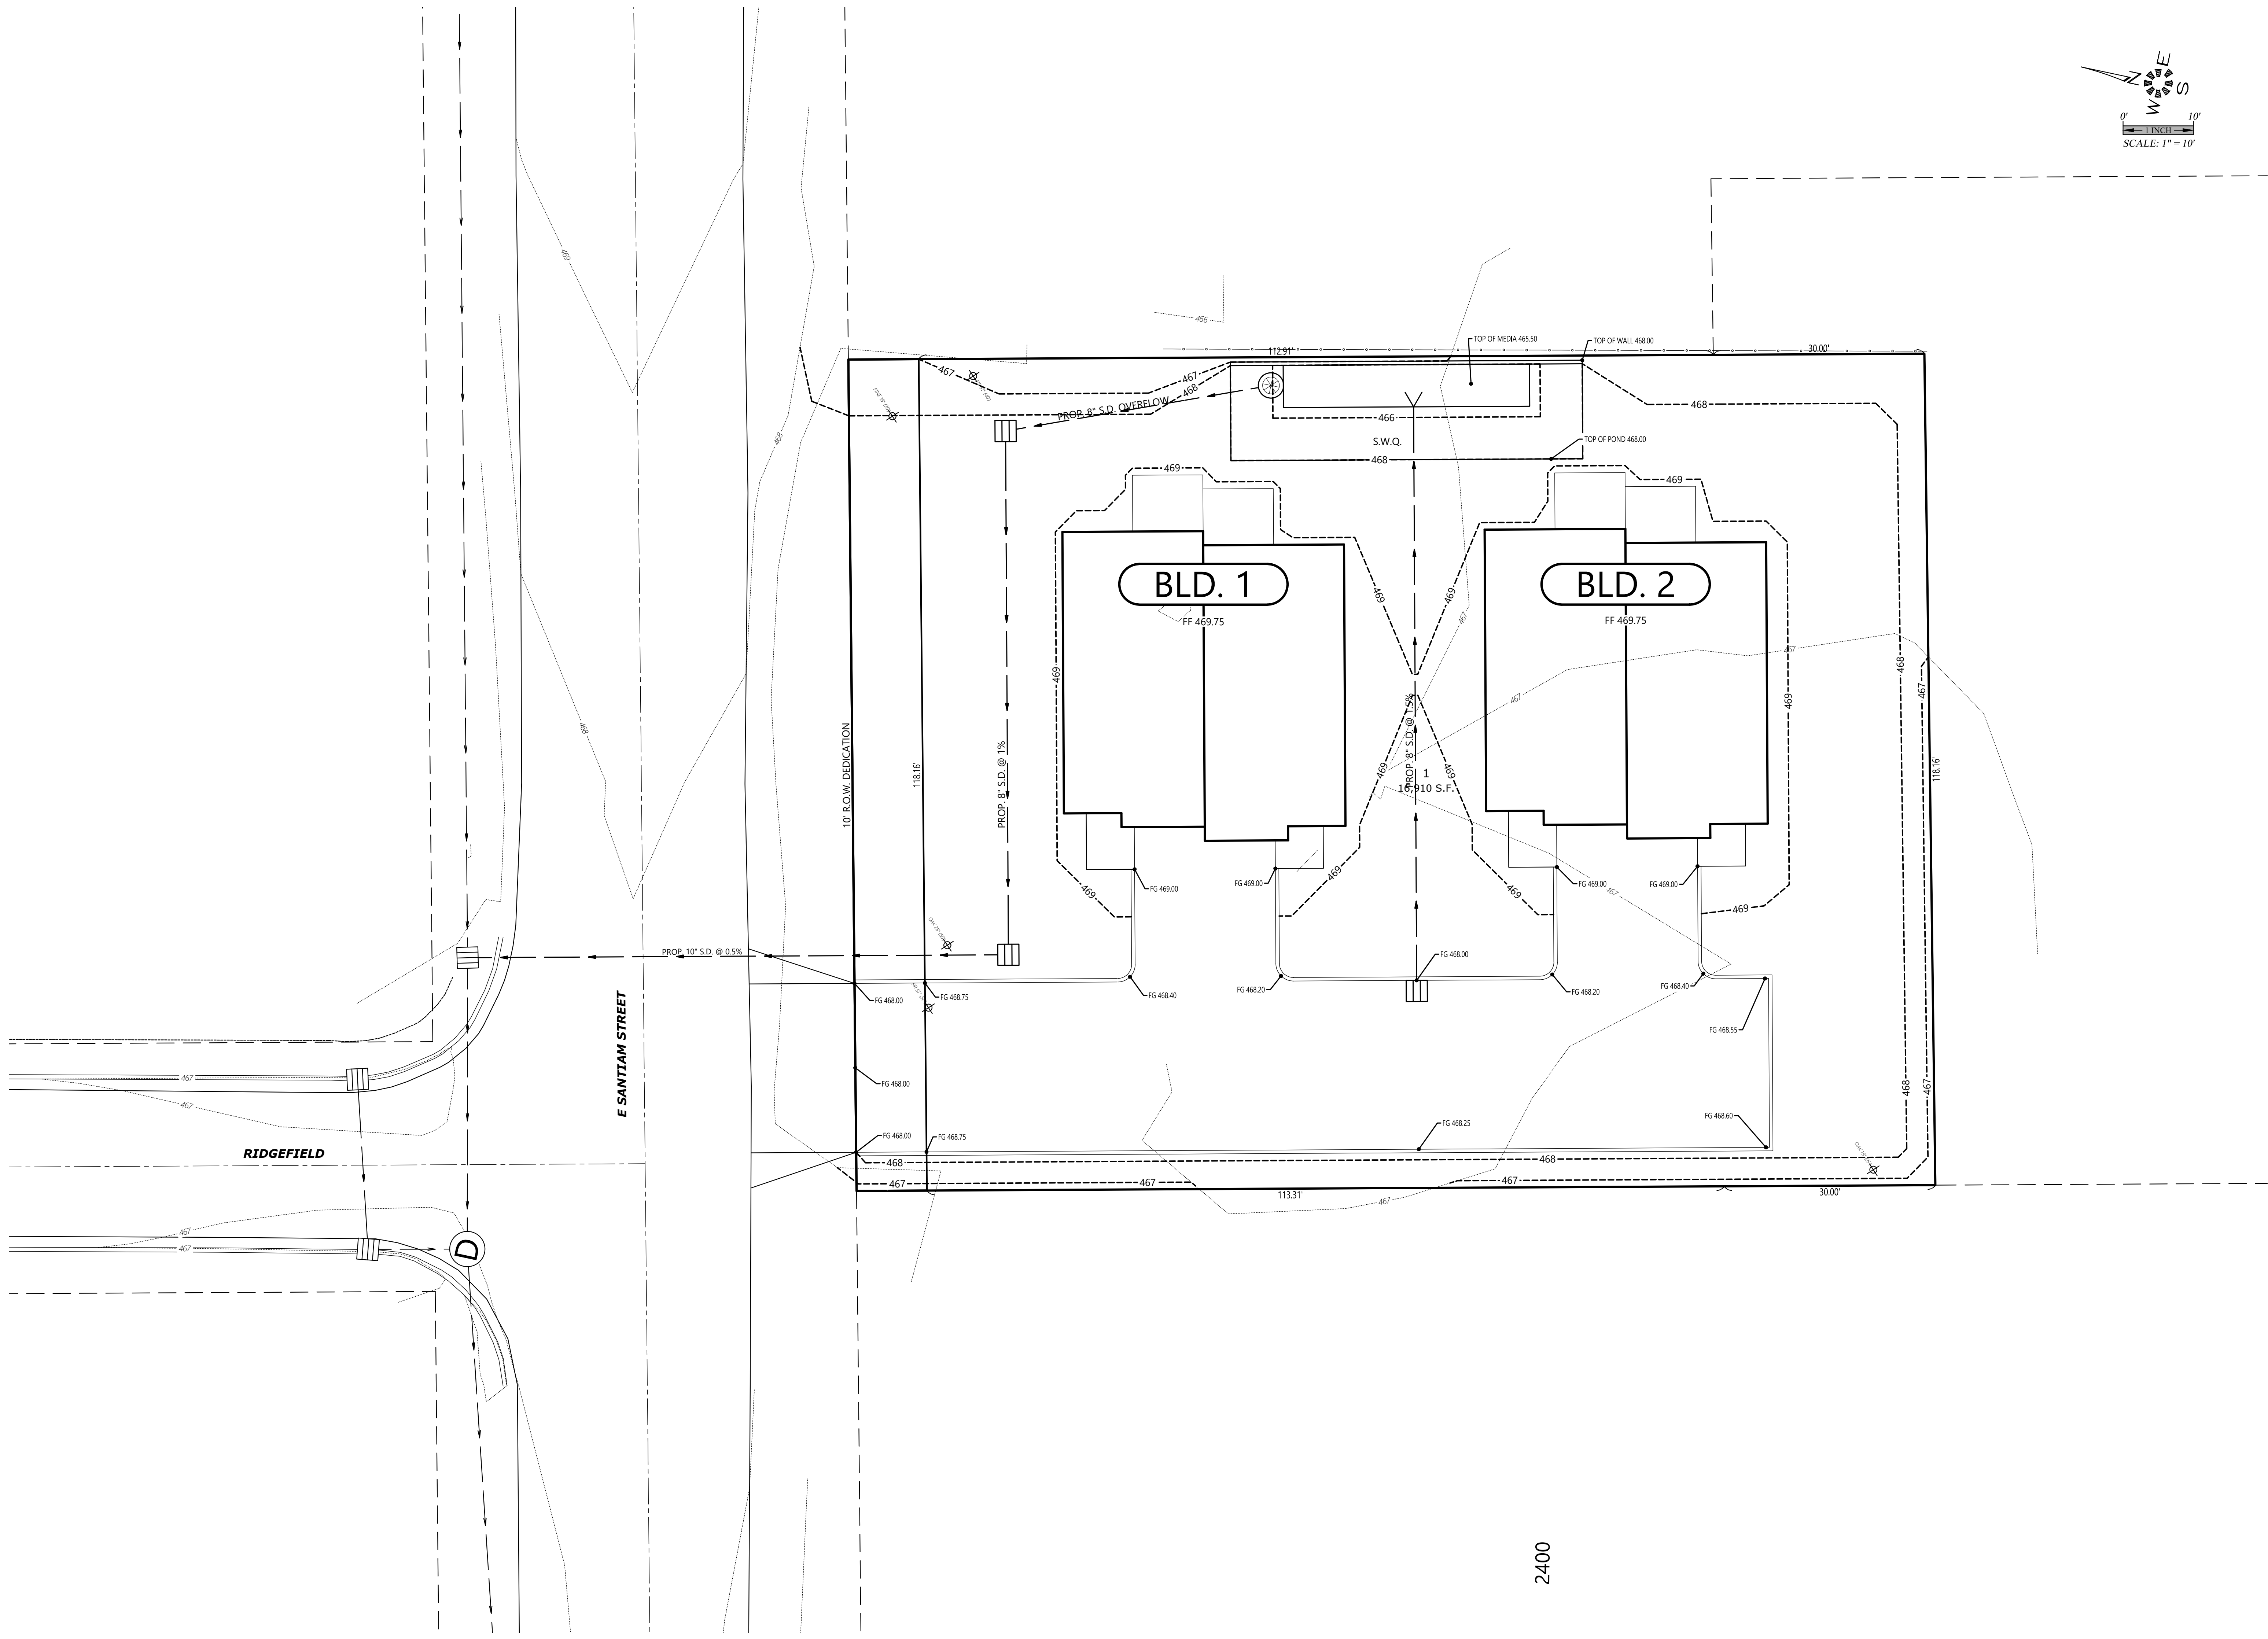

2400

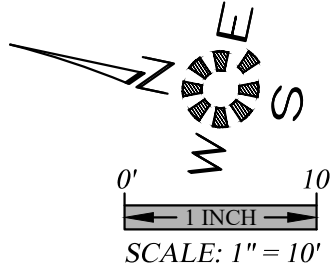

MULTI/TECH
ENGINEERING SERVICES, INC.
1155 13th ST., S.E. SALEM, OR, 97302
PH: (503) 363 - 9227 FAX (503) 364-1260
www.mteengineering.net office@mteengineering.net

GRADING PLAN

SANTIAM STREET DEVELOPMENT

NO CHANGES, MODIFICATIONS OR REPRODUCTIONS TO BE MADE TO THESE DRAWINGS WITHOUT WRITTEN AUTHORIZATION FROM THE DESIGN ENGINEER.
DIMENSIONS & NOTES TAKE PRECEDENCE OVER GRAPHICAL REPRESENTATION.

7662p SDR5.dwg
Design: M.D.G.
Drawn: C.F.G. & M.K.D.
Checked: B.M.G.
Issue Date: 11/6/25
Scale: AS SHOWN

REGISTERED PROFESSIONAL ENGINEER
MARK C. CRIVELLO
EXPIRES: 06-30-2025
JOB # 7662

SDR5