
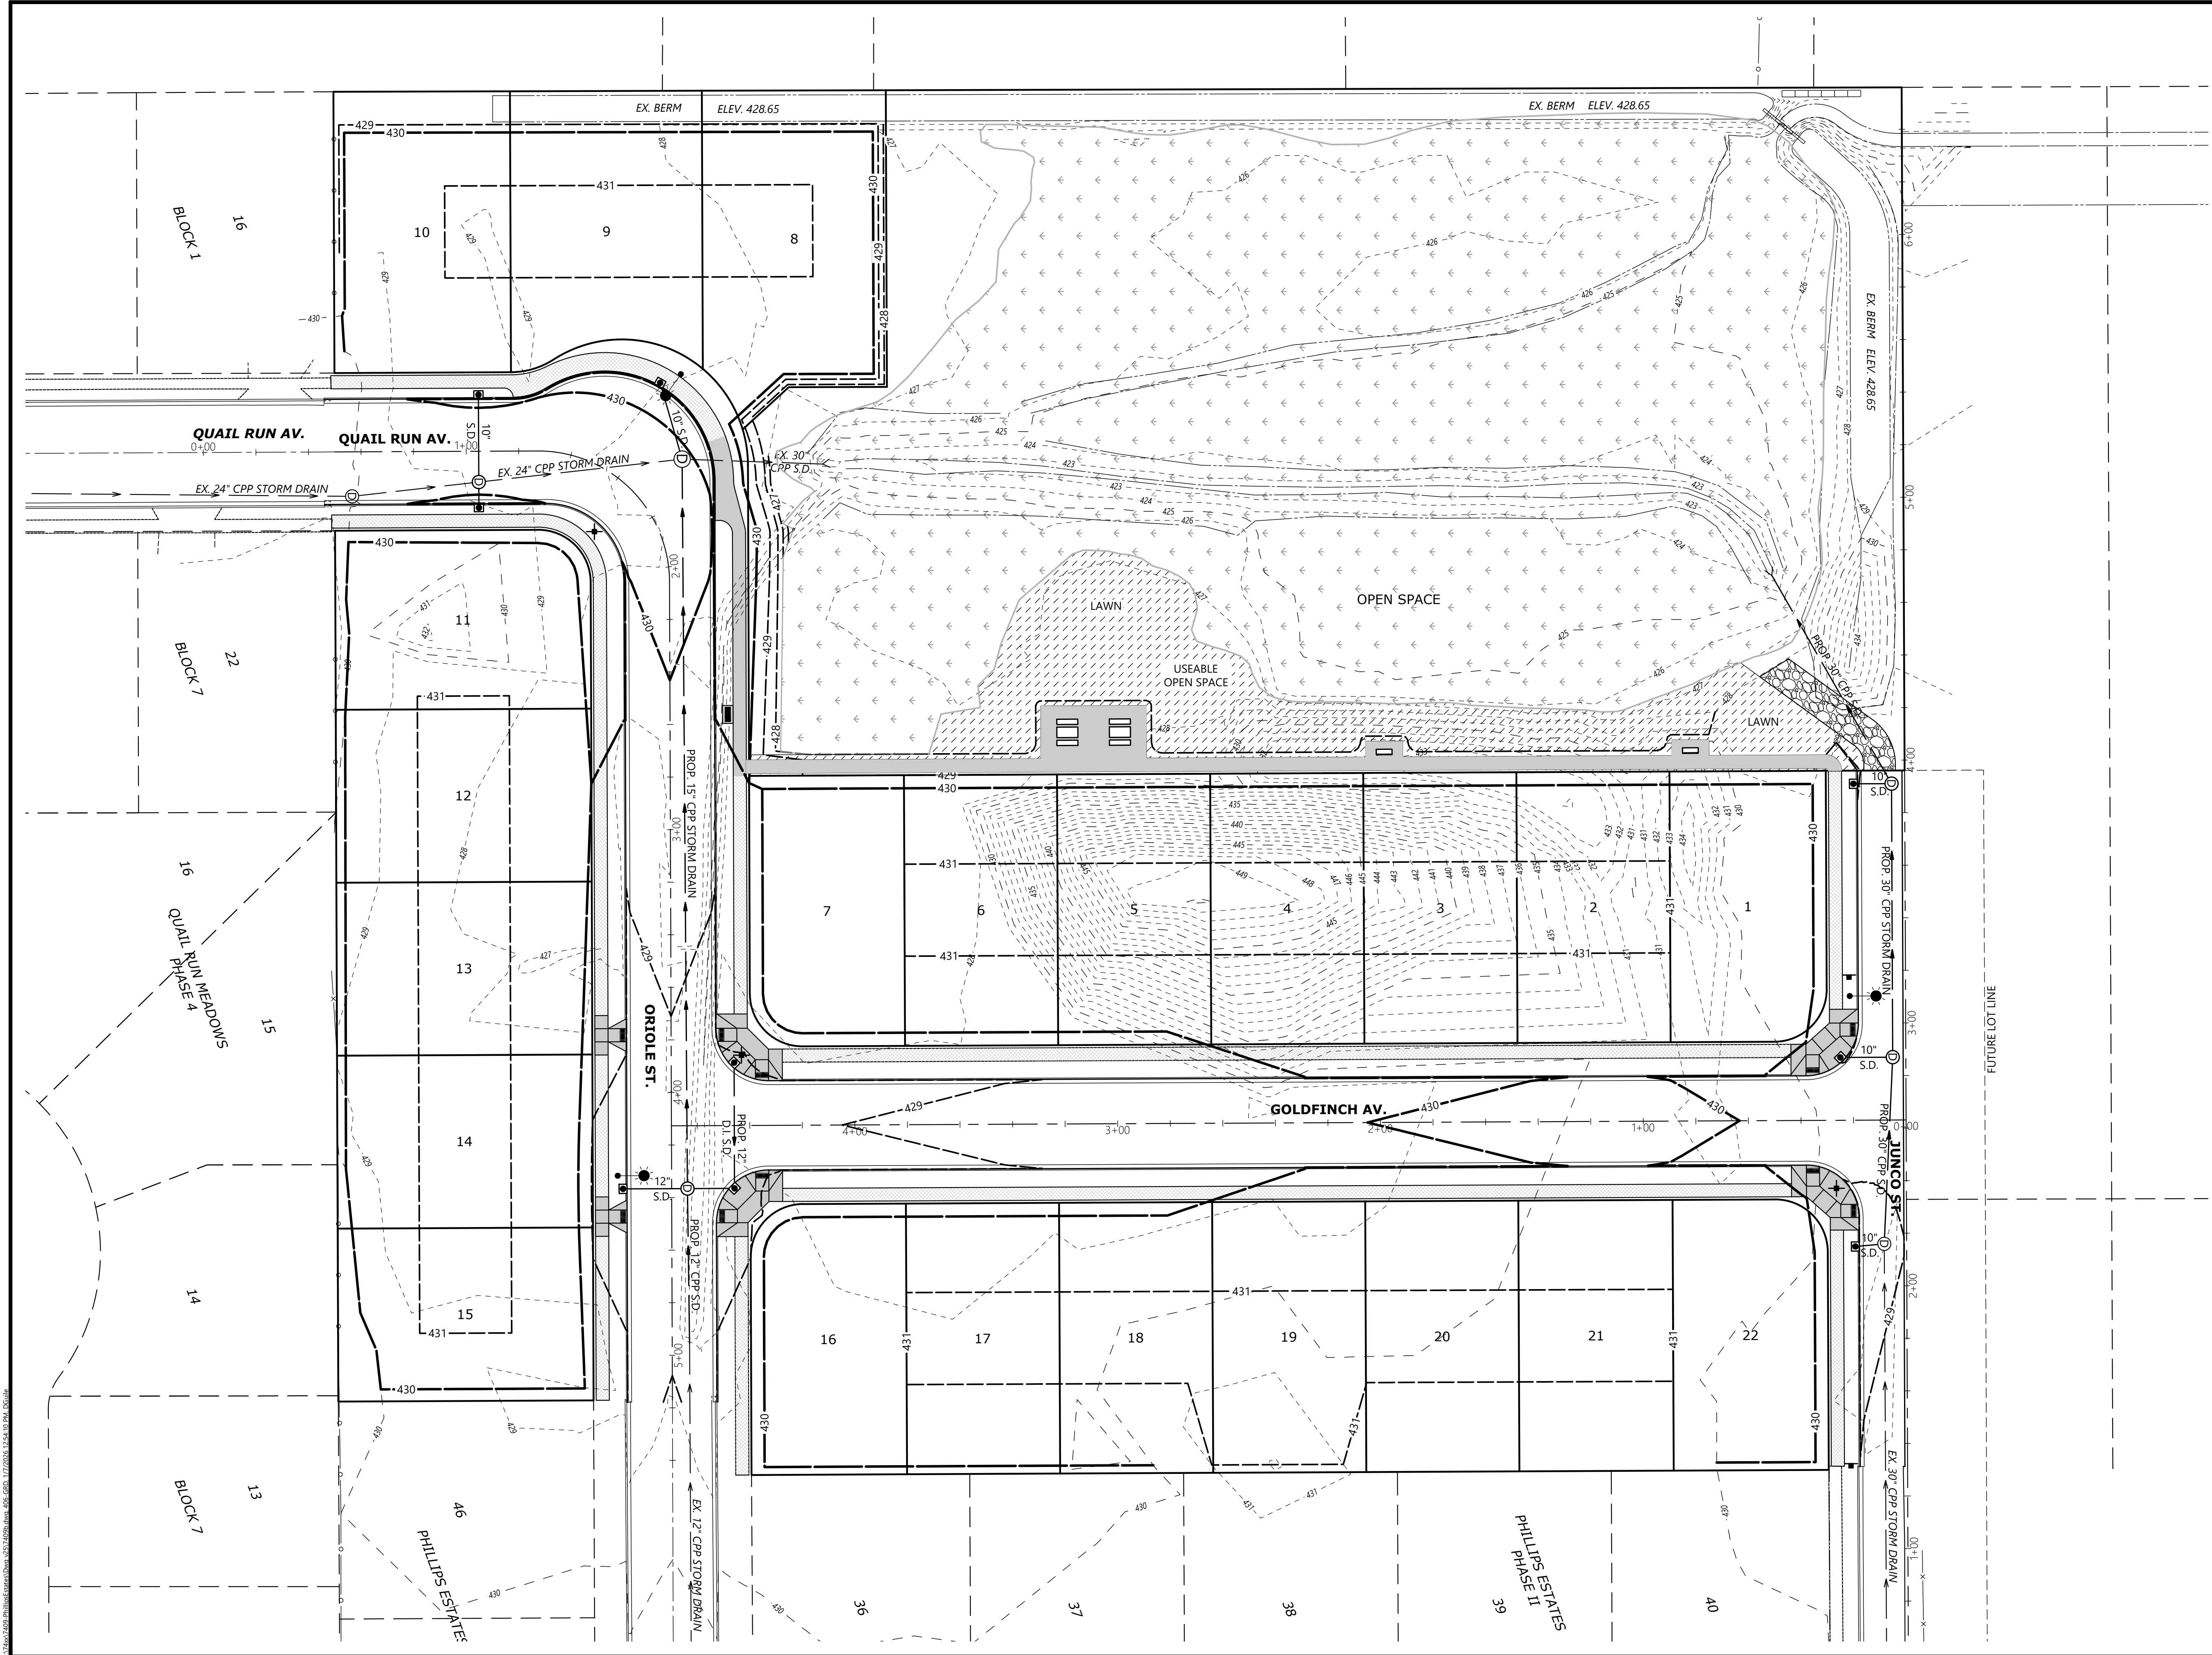


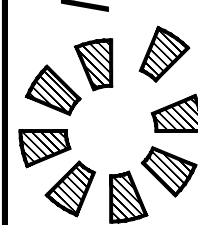

MULTI/TECH


ENGINEERING SERVICES, INC.
1155 13th ST. S.E. SALEM, OR. 97302
PH: 503.585.8888
www.mtengineering.net office@mtengineering.net

LOT GRADING PLAN

PHILLIPS ESTATES
PHASE III

NO CHANGES, MODIFICATIONS
OR REPRODUCTIONS TO BE
MADE TO THESE DRAWINGS
WITHOUT WRITTEN
AUTHORIZATION FROM THE
DESIGN ENGINEER.
DIMENSIONS & NOTES TAKE
PRECEDENCE OVER
GRAPHICAL REPRESENTATION.

DESIGN: M.D.G.
DRAWN: D.G.G.
CHECKED: M.D.G.
ISSUE DATE: 1/7/26
SCALE: AS SHOWN
AS-BUILT: -----

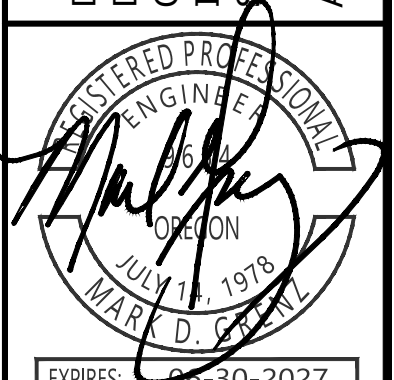

REGISTERED PROFESSIONAL ENGINEER
ORIGIN
JULY 1978
MAR 1978
EXPIRES: 03-30-2027

JOB # 7409

406