

a South Section Elevation
SCALE: 1/4" = 1'-0"

wall legend: (scale: 1'-0" = 1/4")

	(E) CONCRETE WALL
	(E) 2X6 INTERIOR
	(N) 2X6 INTERIOR
	DEMO WALL
	PARTIAL HEIGHT WALL
	(1) HOUR FIRE WALL

general notes

GENERAL:
 -LOCATOR TO VERIFY EXISTING LOCATIONS OF ALL UTILITIES WHETHER SHOWN HEREIN OR NOT AND PROTECT THEM FROM DAMAGE.
 -CONTRACTOR IS SOLELY RESPONSIBLE FOR ALL MEANS A STRUCTURAL INTEGRITY OF ANY CONSTRUCTION UNTIL ALL FINAL LATERAL AND VERTICAL LOAD CARRYING SYSTEMS ARE COMPLETED.
 -CONTRACTOR SHALL KEEP THE CONSTRUCTION SITE IN A BROOM CLEAN CONDITION AT ALL TIMES DURING THE PROJECT.


DIMENSIONS ARE FINISH TO FINISH UNLESS NOTED OTHERWISE. CONTRACTOR IS RESPONSIBLE FOR VERIFICATION AND IS TO REPORT ANY DISCREPANCIES TO DESIGNER BEFORE PROCEEDING.

MIRANDA CHRISTINE
DESIGN


DESIGNER:
 Miranda Mueller
 6421 NW McKinley Ct.
 Vancouver, WA 98665
 503-429-7884

STRUCTURAL:
 William Cole Lathrop
 WCL Engineering, LLC
 3120 Northridge Way
 Eugene, Oregon 97408
 541-654-3091
 clathrop@wcl-engr.com
 www.wcl-engr.com

PROPERTY OWNER:
 Soni Singh
 centermarket3@gmail.com
 503-429-7884

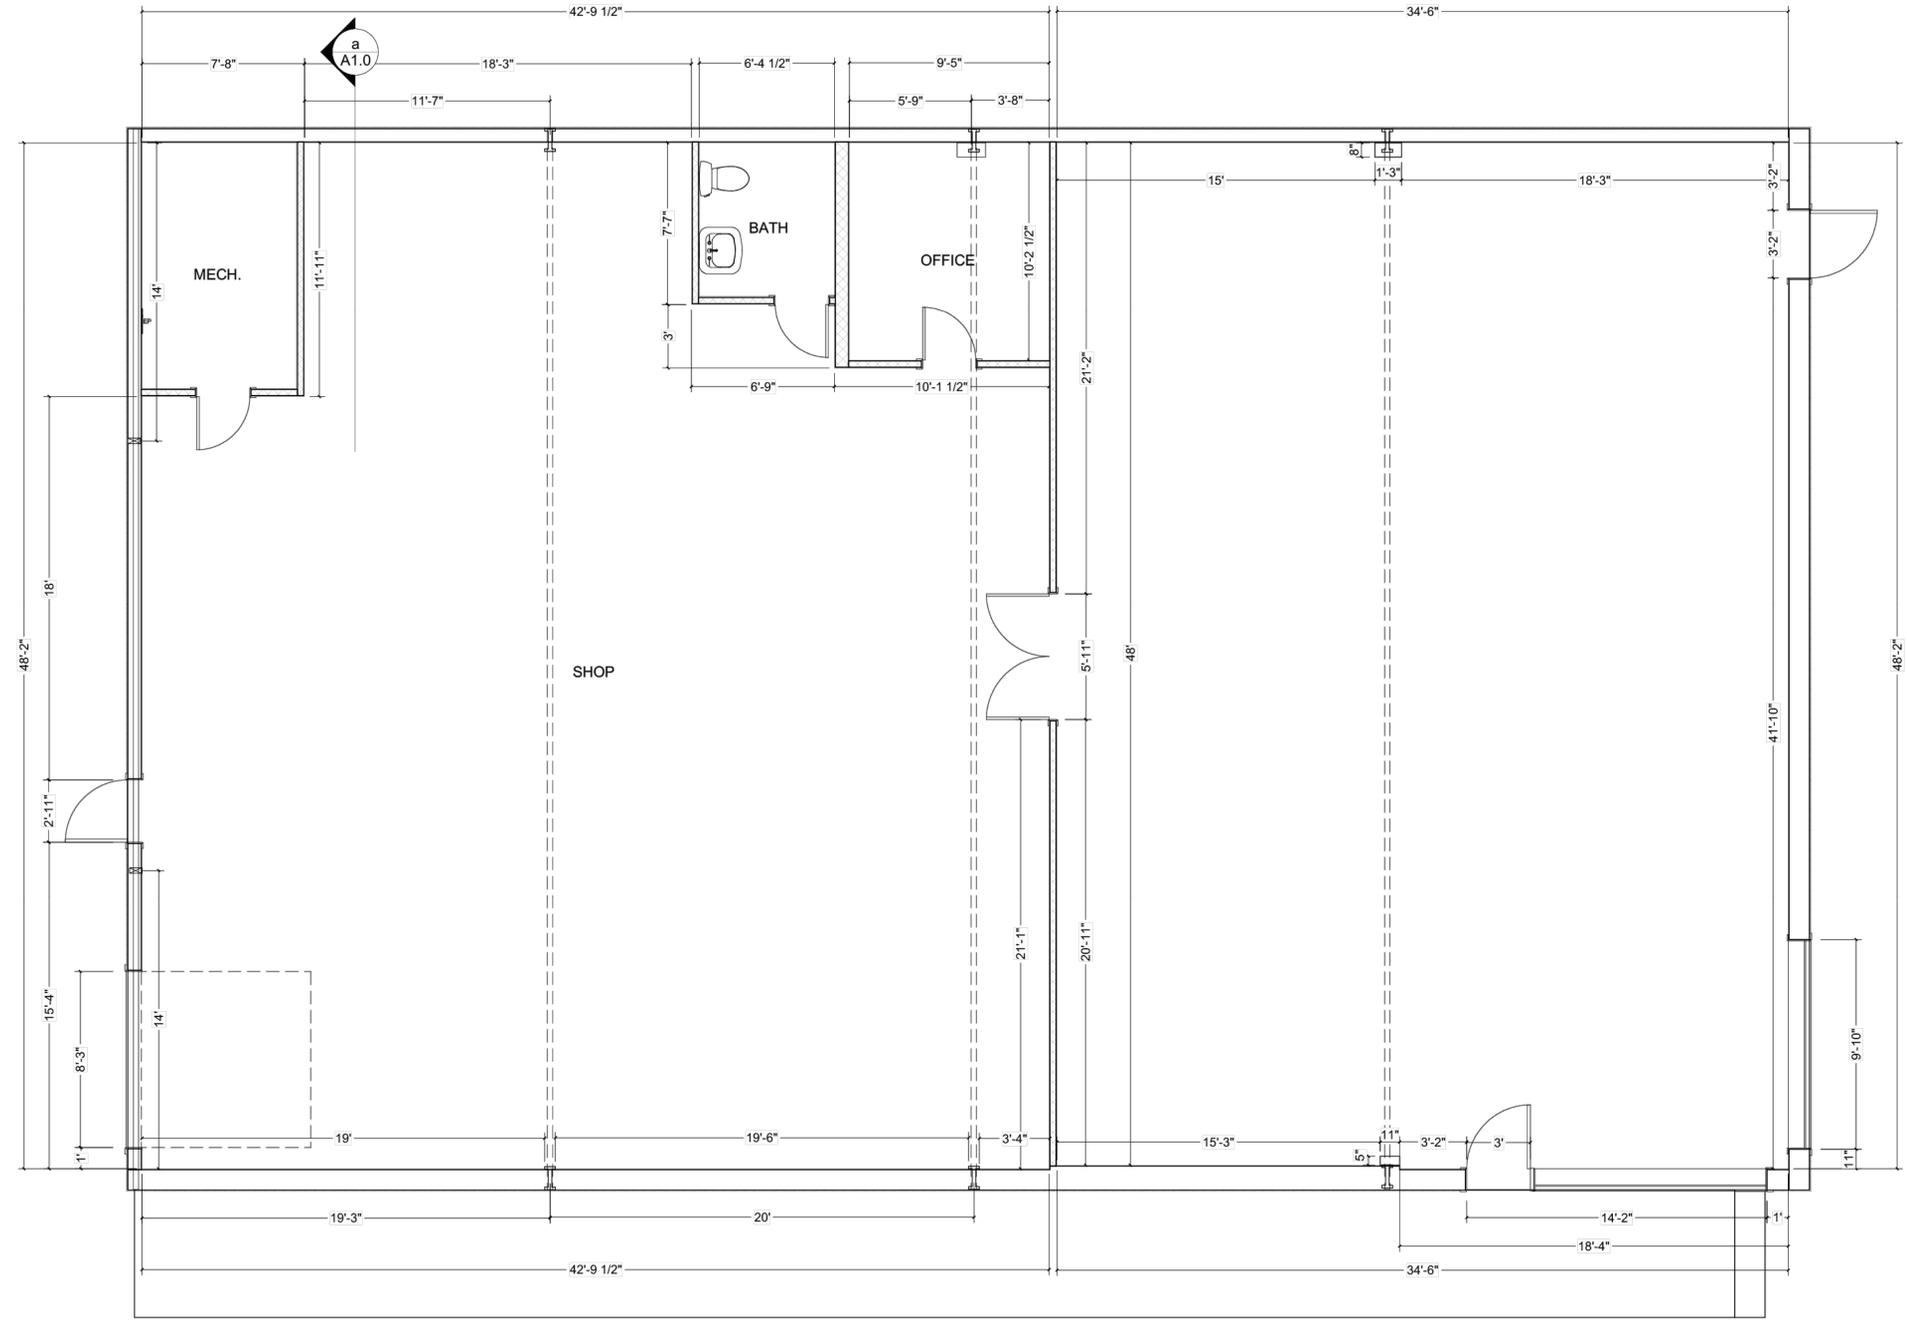

a Existing Floor Plan
SCALE: 1/4" = 1'-0"

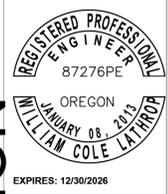

PRELIMINARY NOT FOR CONSTRUCTION

PROPERTY OWNER:
 Soni Singh
 120 W Hollister St
 Stayton, OR 97383

DATE: 9/11/2025
REV:
REV:

DRAWING:
 Existing Floor Plan

SHEET #
 A1.0