
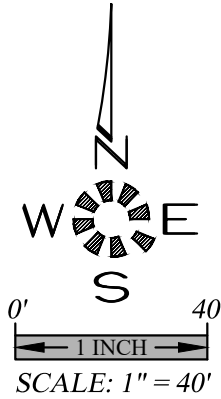


Z:\new\7409\Phillips Estates\Draw\257409Site.dwg 104 SITE, 1/7/2026 12:53:46 PM, Dscale

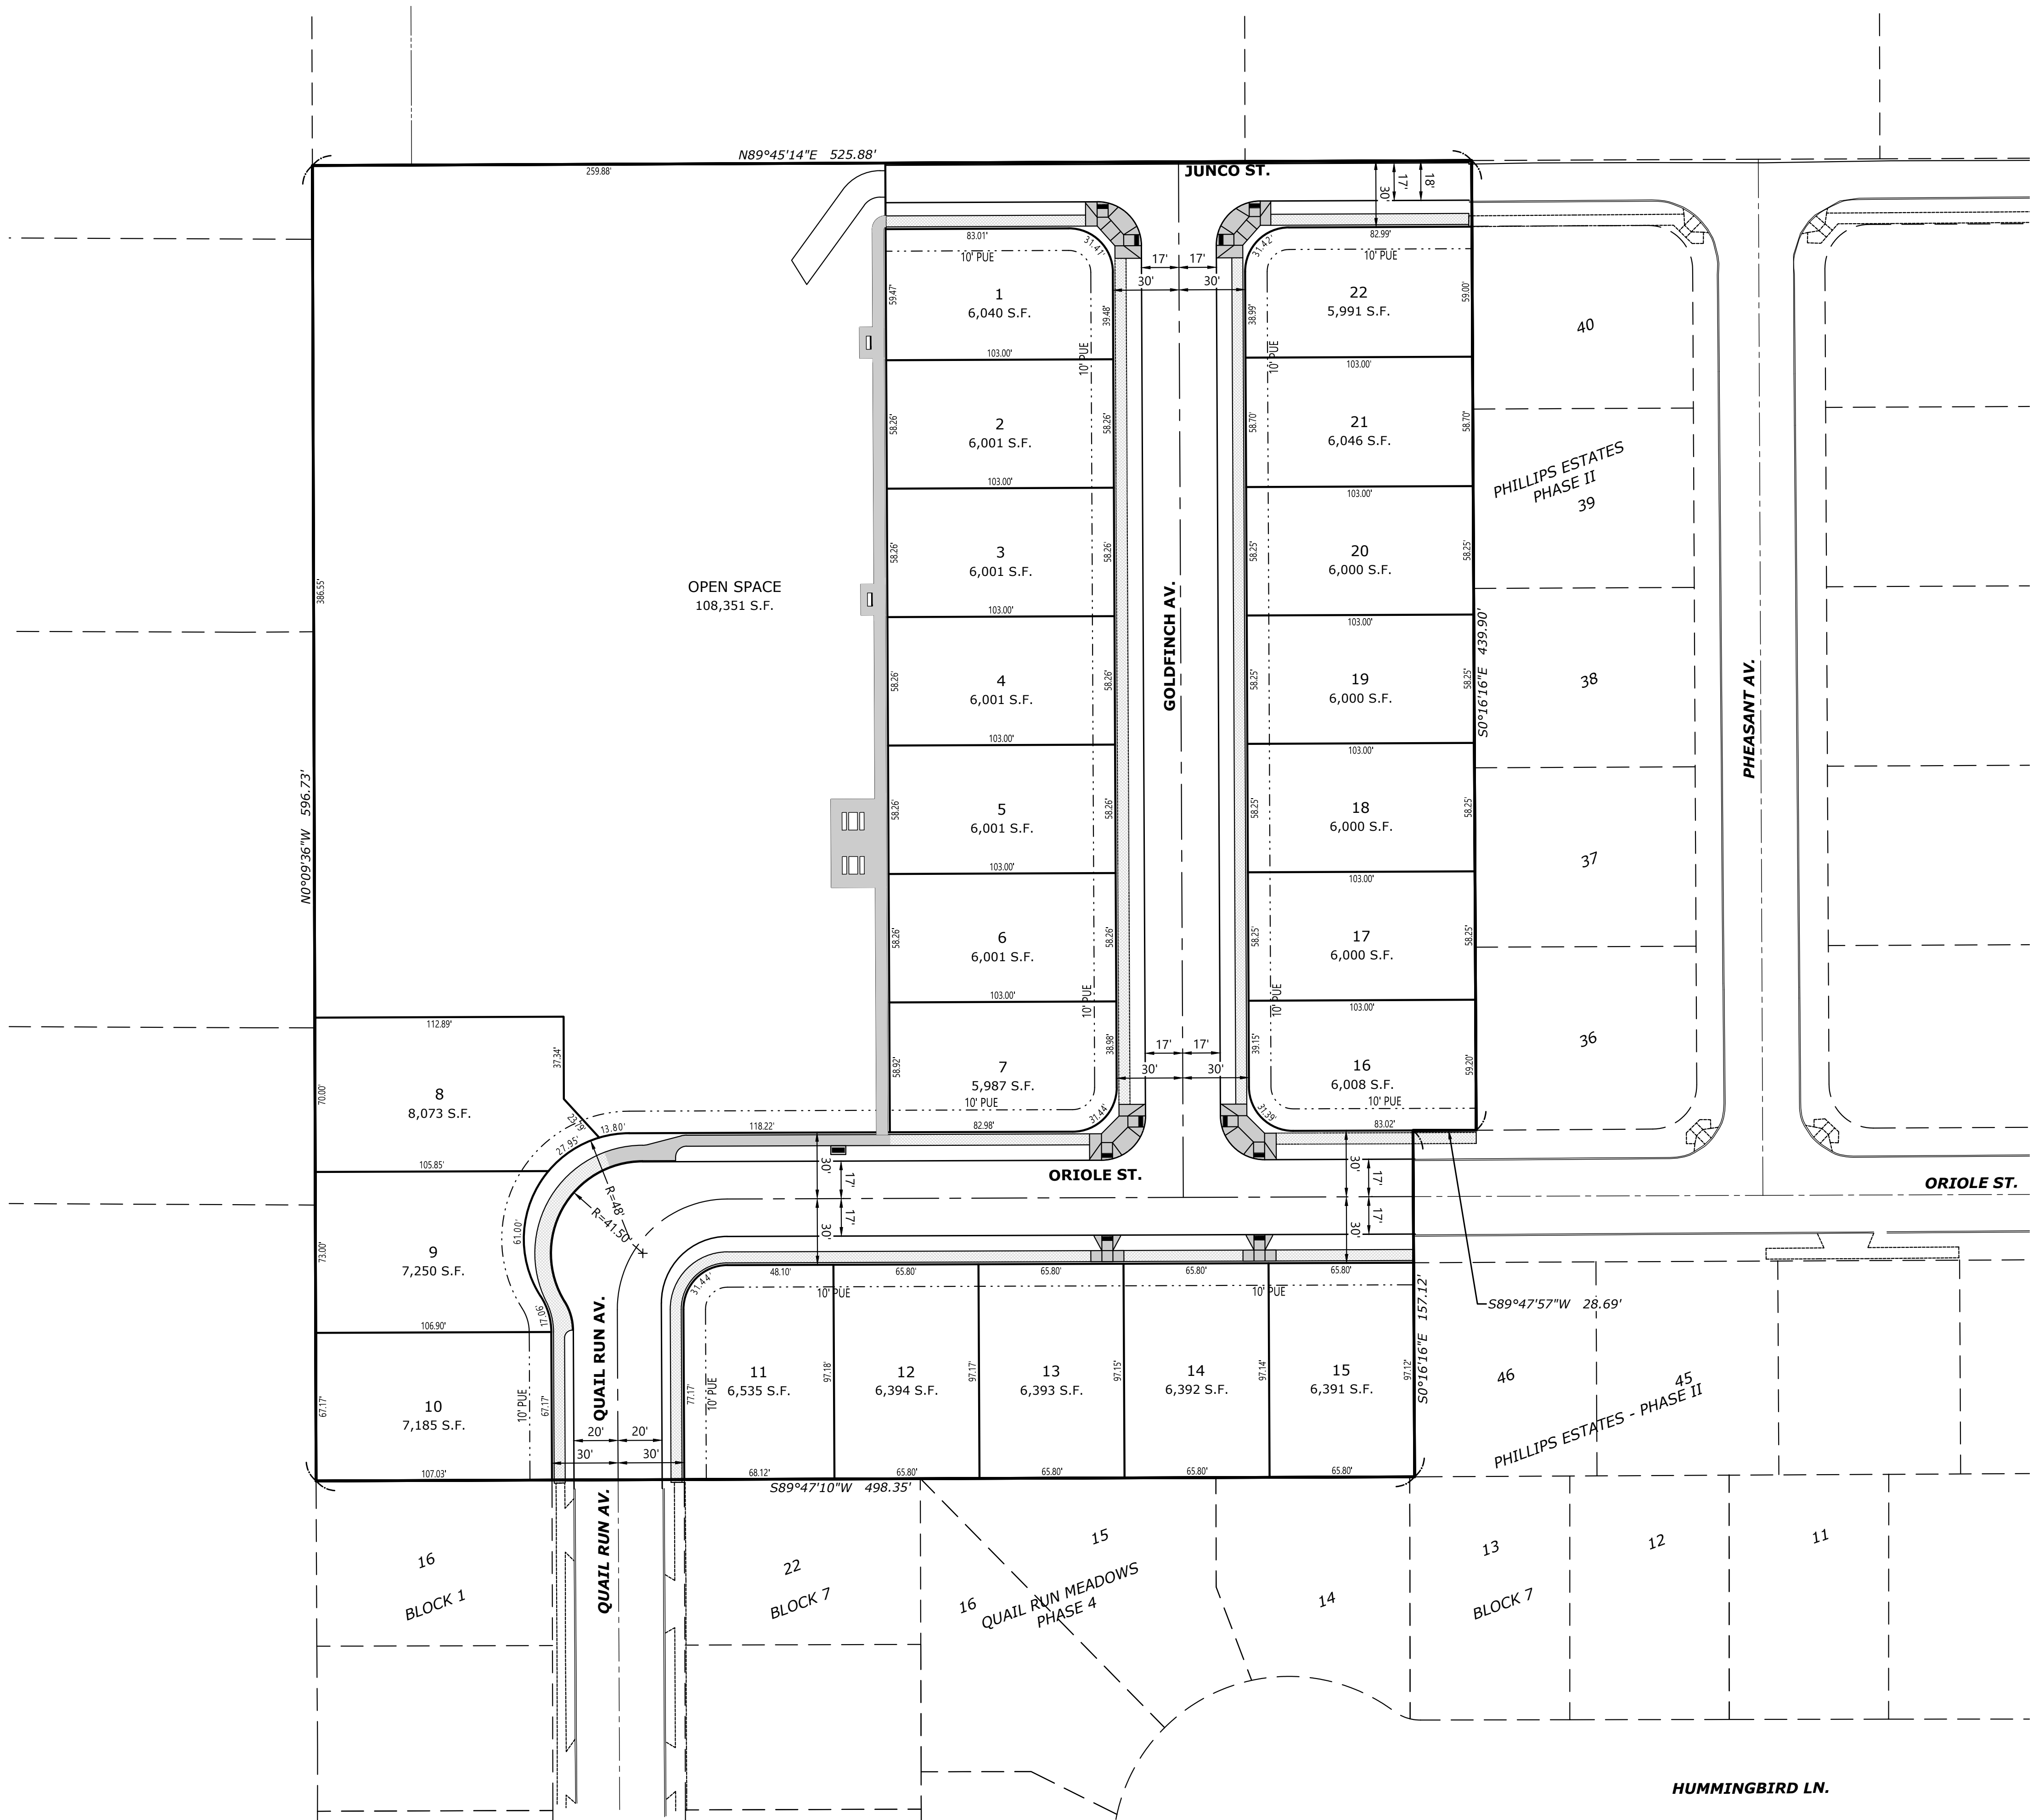


SITE PLAN

**PHILLIPS ESTATES
PHASE III**

NO CHANGES, MODIFICATIONS
OR REDUCTIONS SHALL BE
MADE TO THESE DRAWINGS
WITHOUT WRITTEN
AUTHORIZATION FROM THE
DESIGN ENGINEER.
DIMENSIONS & NOTES TAKE
PRECEDENCE OVER
GRAPHICAL REPRESENTATION.

7409B 104-SITE
Design: M.D.G.
Drawn: D.G.G.
Checked: M.D.G.
Issue Date: 1/7/26
Scale: AS SHOWN
As-Built: ----

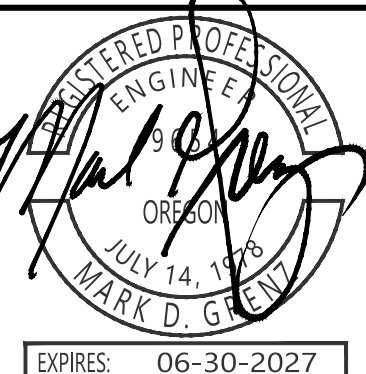

JOB # 7409