




FRONT ELEVATION
1/4" = 1'-0"

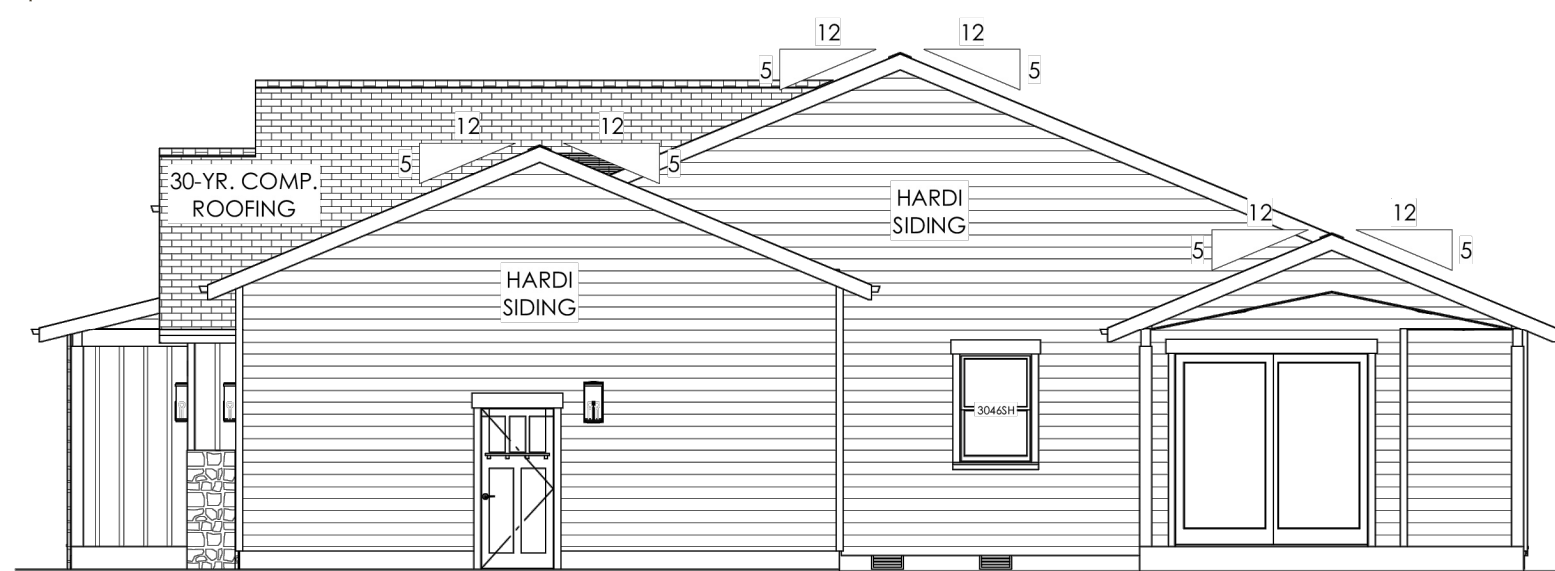

RIGHT ELEVATION
1/8" = 1'-0"

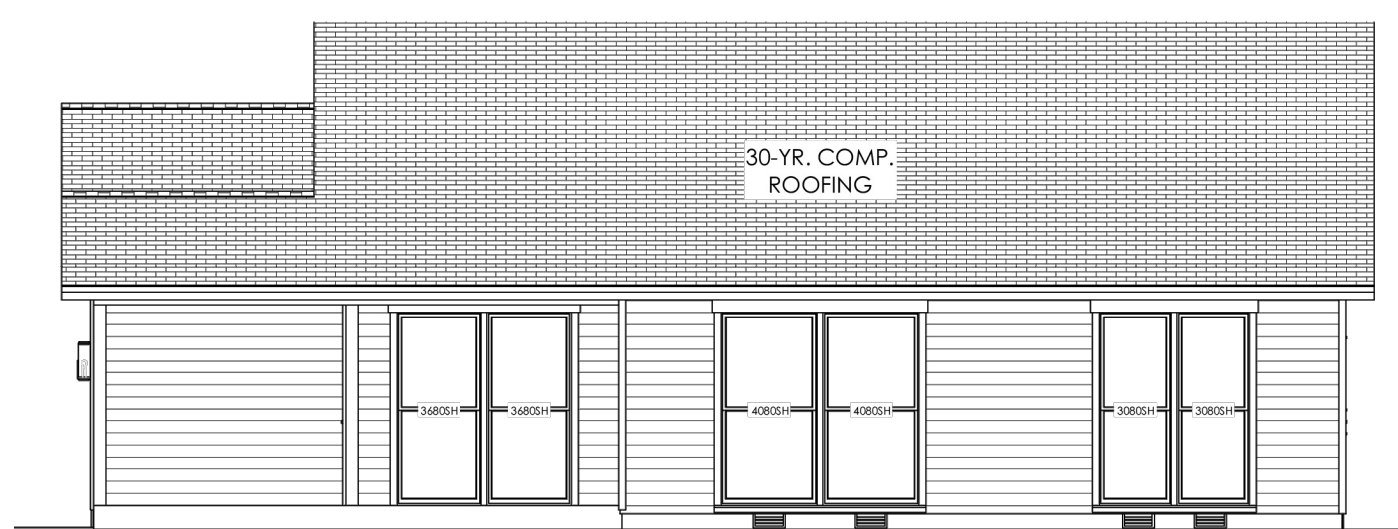


REAR ELEVATION
1/8" = 1'-0"

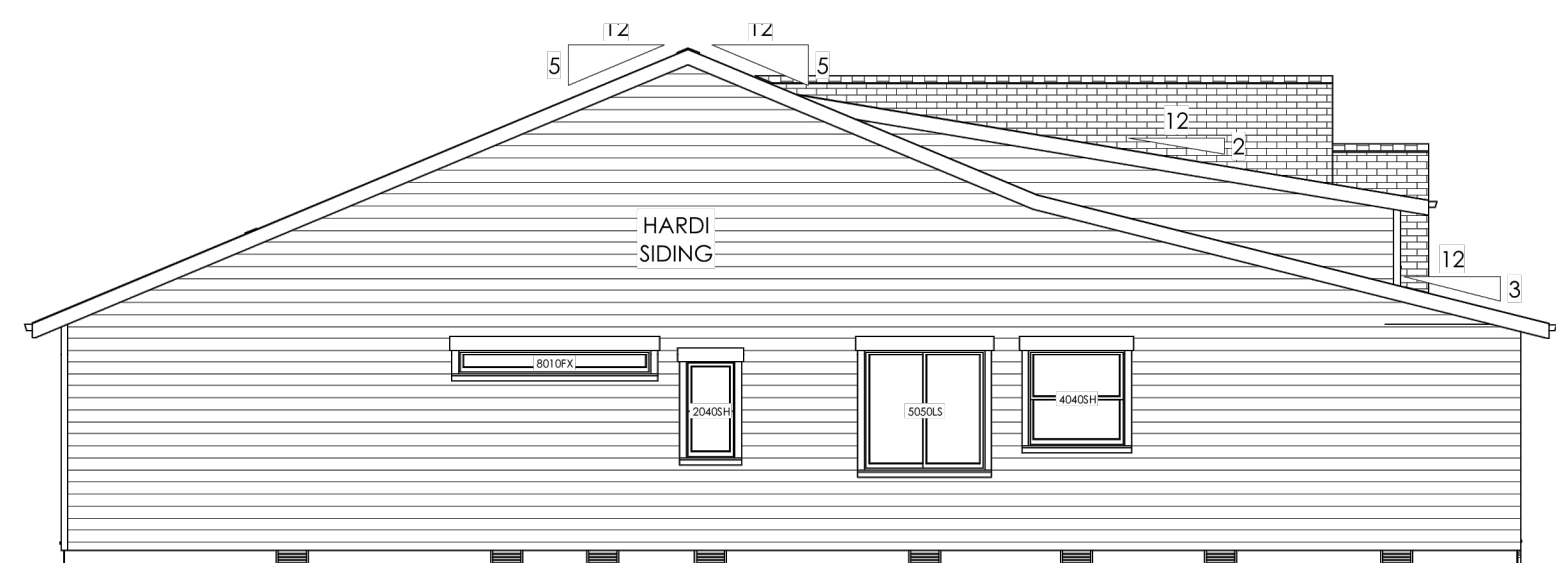


LEFT ELEVATION
1/8" = 1'-0"




FRONT ELEVATION
1/4" = 1'-0"

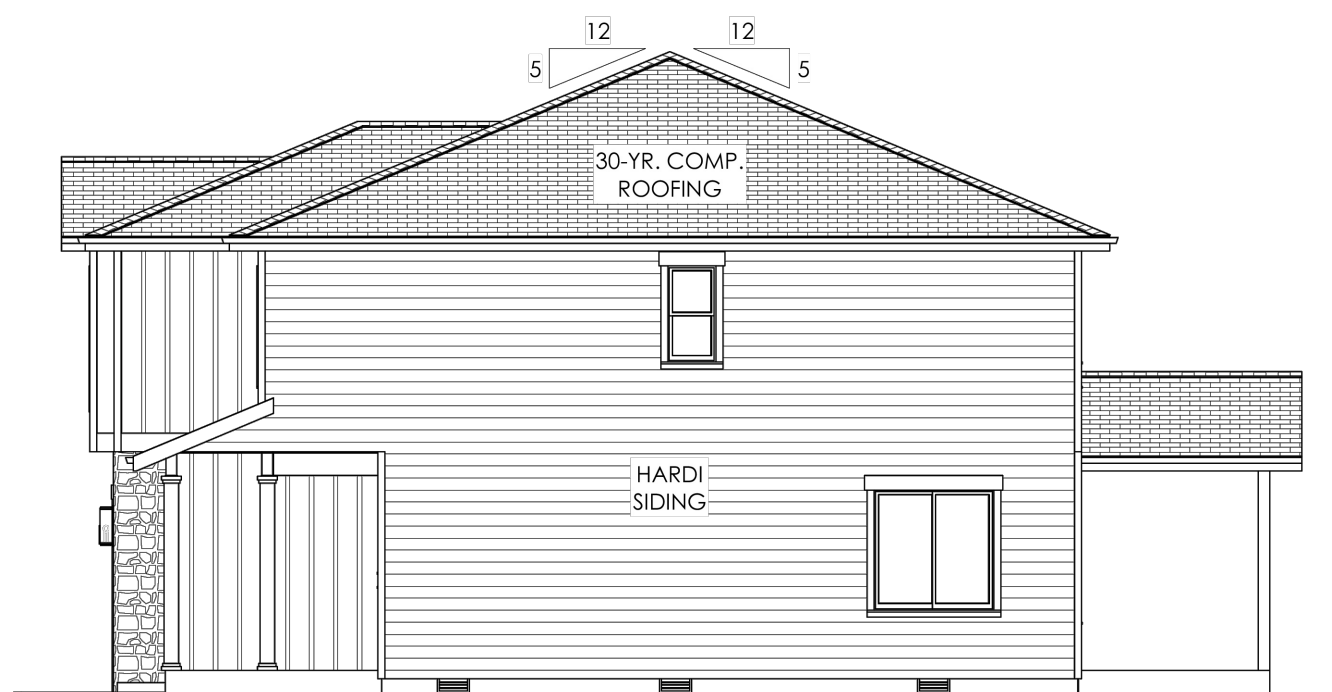

RIGHT ELEVATION
1/8" = 1'-0"

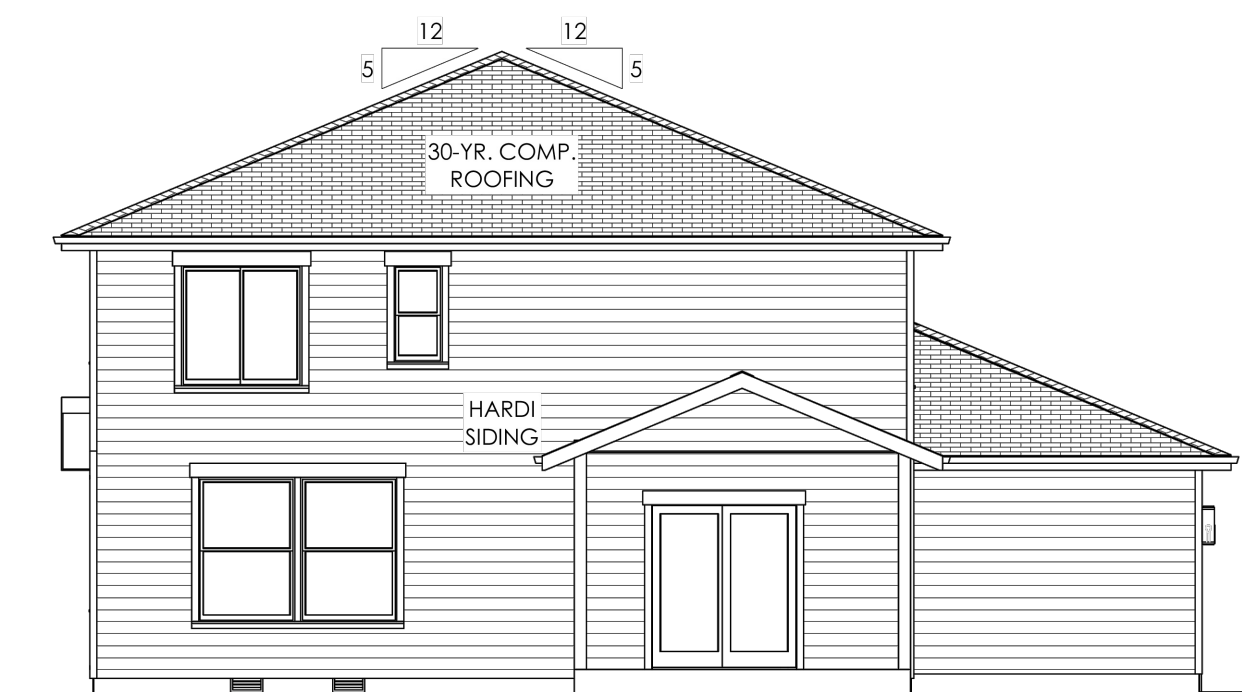

REAR ELEVATION
1/8" = 1'-0"

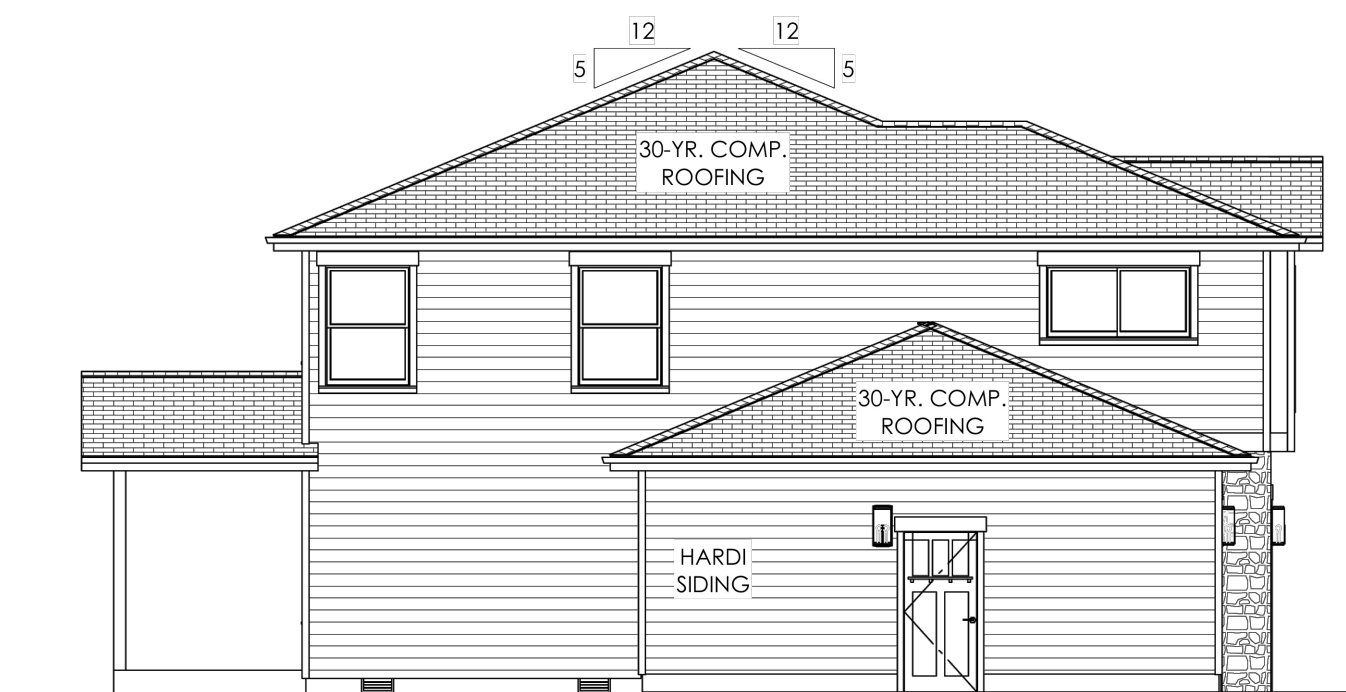

LEFT ELEVATION
1/8" = 1'-0"

NO CHANGES, MODIFICATIONS
OR REPRODUCTIONS TO BE
MADE TO THESE DRAWINGS
WITHOUT WRITTEN
AUTHORIZATION FROM THE
DESIGN ENGINEER.
DIMENSIONS & NOTES TAKE
PRECEDENCE OVER
GRAPHICAL REPRESENTATION.

Design: M.D.G.
Drawn: D.G.G.
Checked: M.D.G.
Issue Date: 2/16/26
Scale: AS SHOWN
As-Built: _____



EXPIRES: 06-30-2027

JOB # 7409