
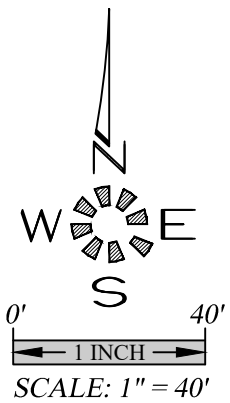


\\74417409-PhillipsEstates\Draw\257450\dwg.dwg GRD 3/31/2025 11:39:54 AM CGail

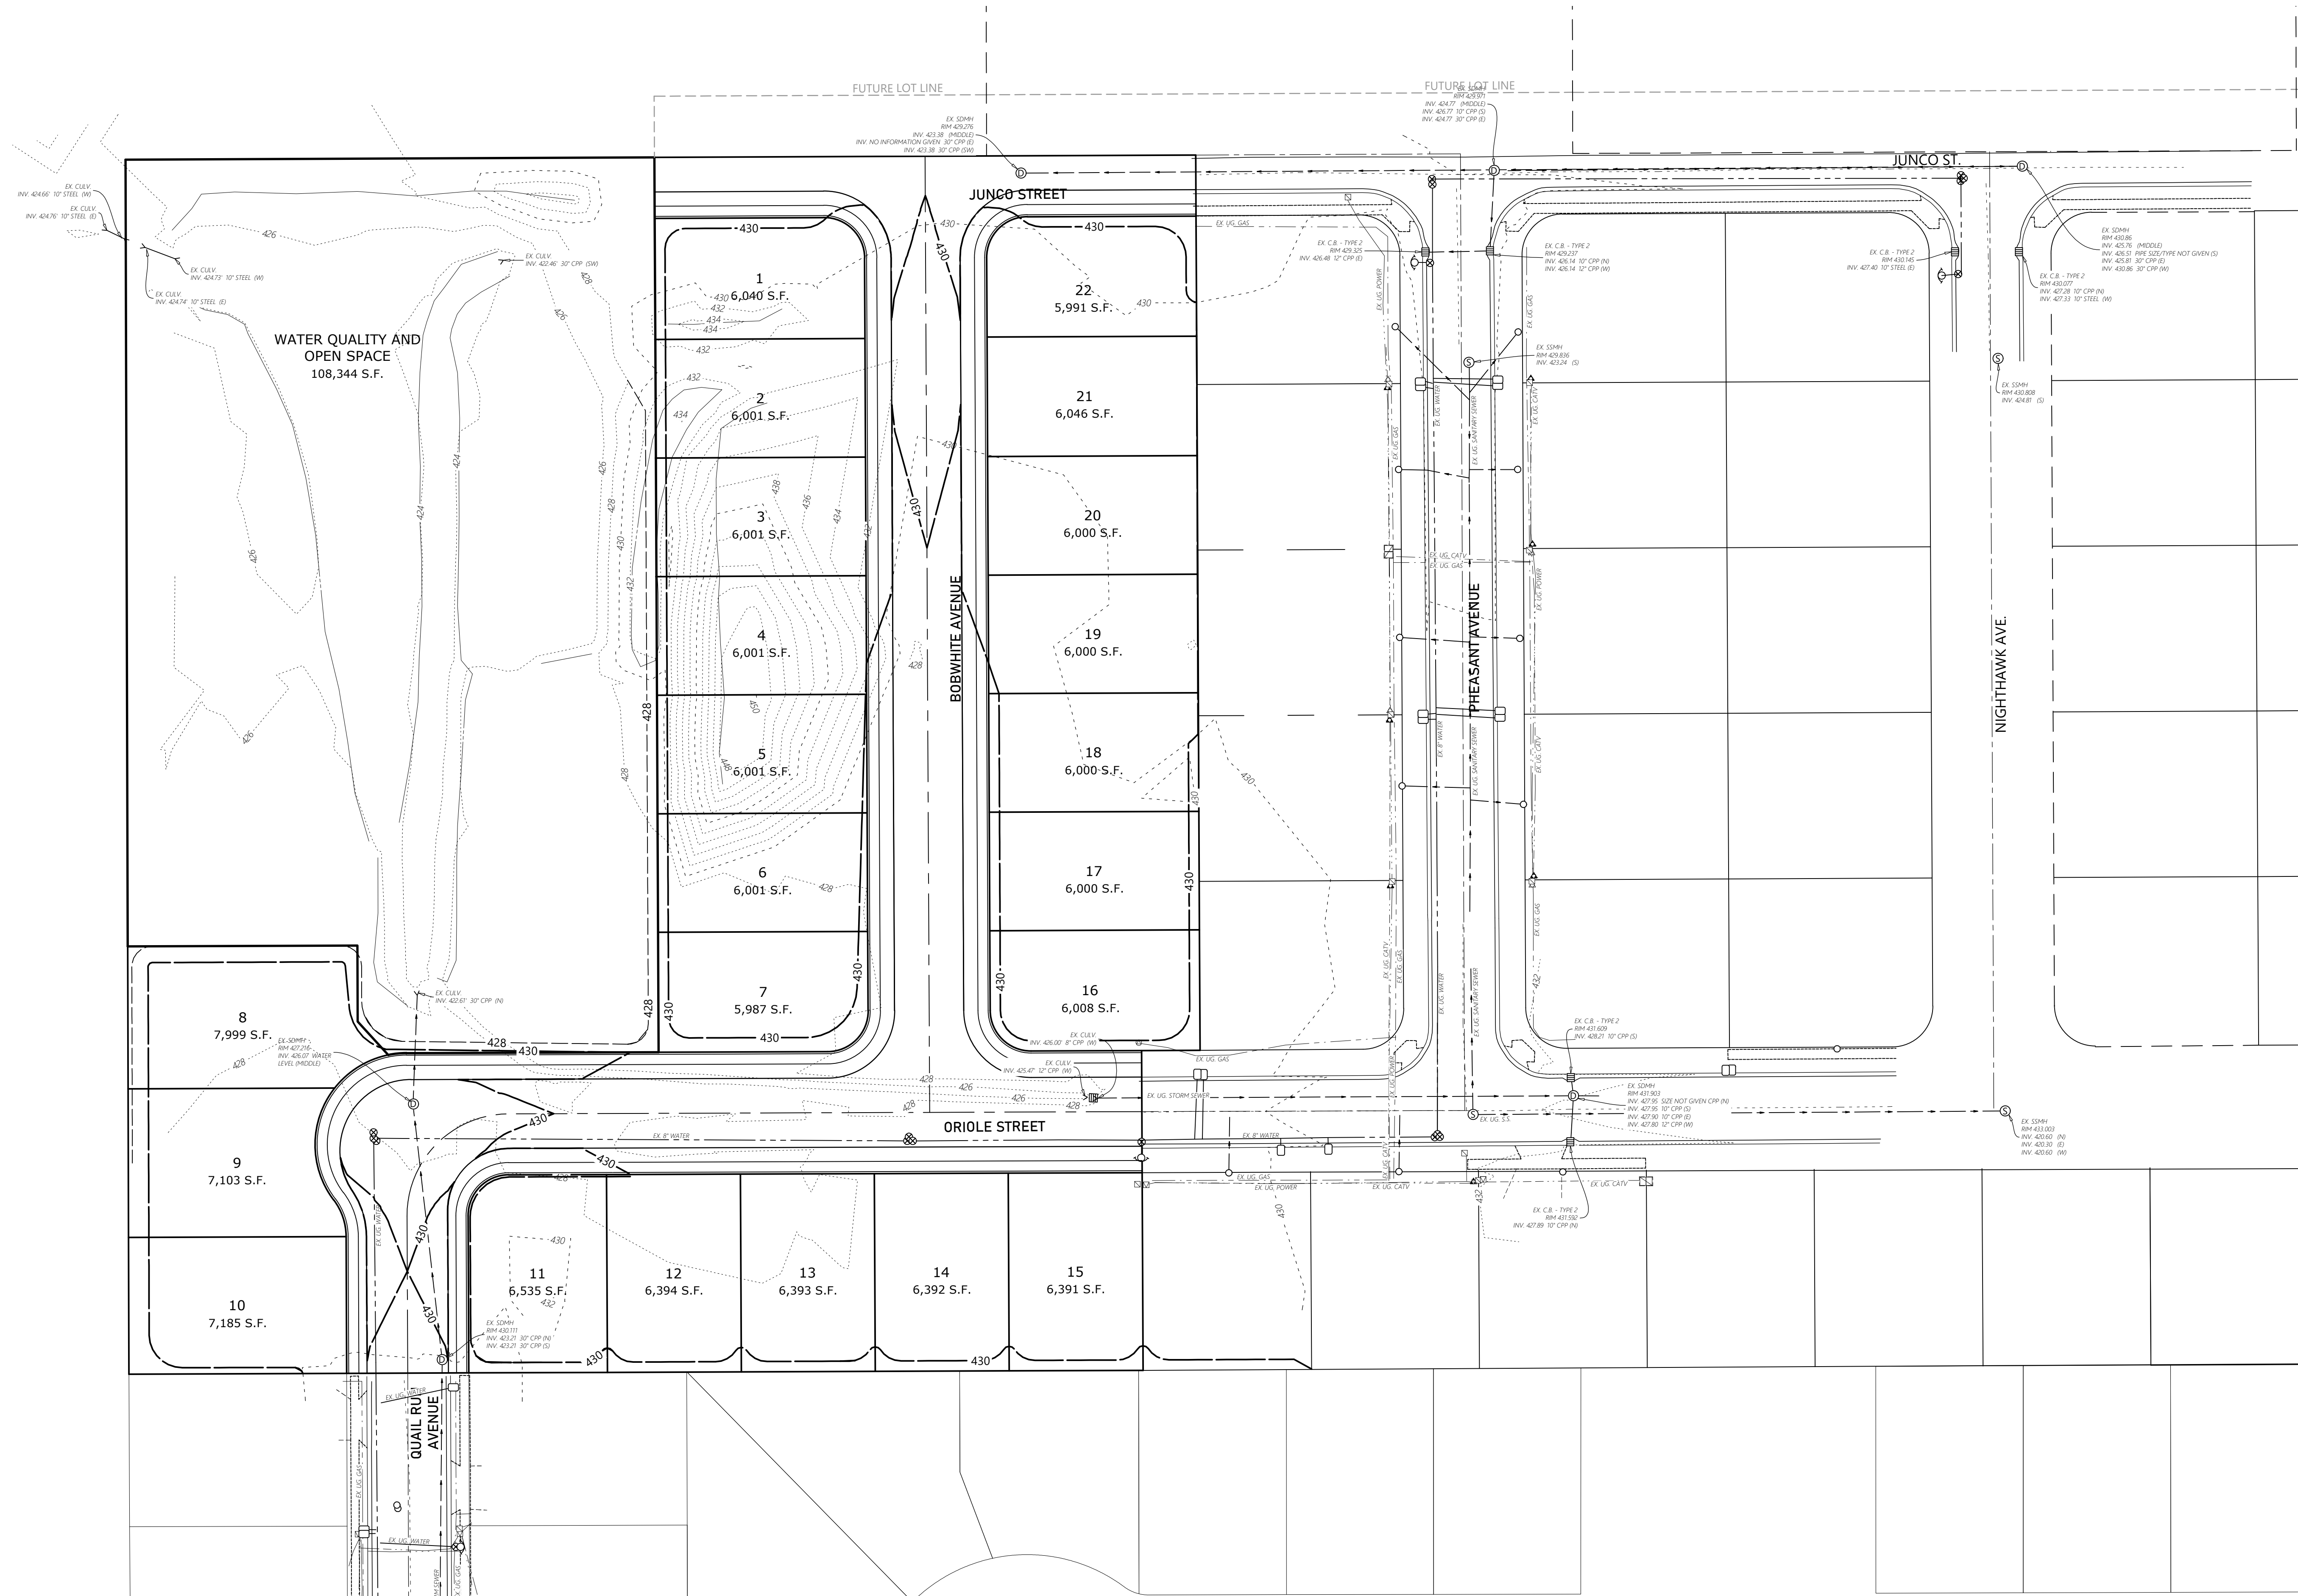

MULTI/TECH

ENGINEERING SERVICES, INC.
1155 13TH ST. S.E. SALEM, OR. 97302
PH. (503) 363 - 9227 FAX (503) 364-1260
www.mtiengineering.net office@mtiengineering.net


LOT GRADING PLAN

PHILLIPS ESTATES PHASE 3

NO CHANGES, MODIFICATIONS
OR REPRODUCTIONS TO BE
MADE TO THESE DRAWINGS
WITHOUT WRITTEN
AUTHORIZATION FROM THE
DESIGN ENGINEER.

DIMENSIONS & NOTES TAKE
PRECEDENCE OVER
GRAPHICAL REPRESENTATION.

Design: M.D.G.
Drawn: C.F.G.
Checked: M.D.G.
Issue Date: 3/31/25
Scale: AS SHOWN
As-Built: -----

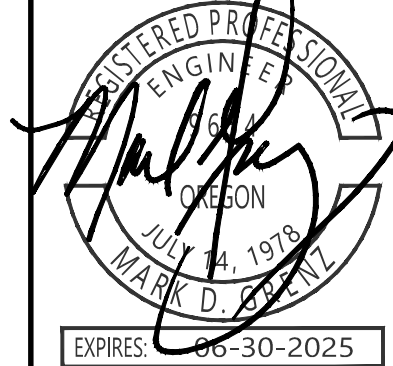

JOB # 7409

GRD