

DESIGNER:  
Miranda Mueller  
6521 NW Millersby Dr  
Vancouver, WA 98665  
541-475-3588

ENGINEER:  
William Cole Lathrop  
WCL Engineering, LLC  
3120 Heritage Way  
Eugene, Oregon 97408  
541-684-3651  
clathrop@wcl-engr.com  
www.wcl-engr.com

PROPERTY  
OWNER:  
Soni Singh  
centermarket35@gmail.com  
503-409-7664



EXPIRES: 12/30/2026

PROPERTY OWNER:  
Soni Singh  
120 W Hollister Street  
Stayton, OR

DATE: 3/26/2026

REV:


REV:

DRAWING:

EXISTING  
SITE PLAN

SHEET #

SP-0

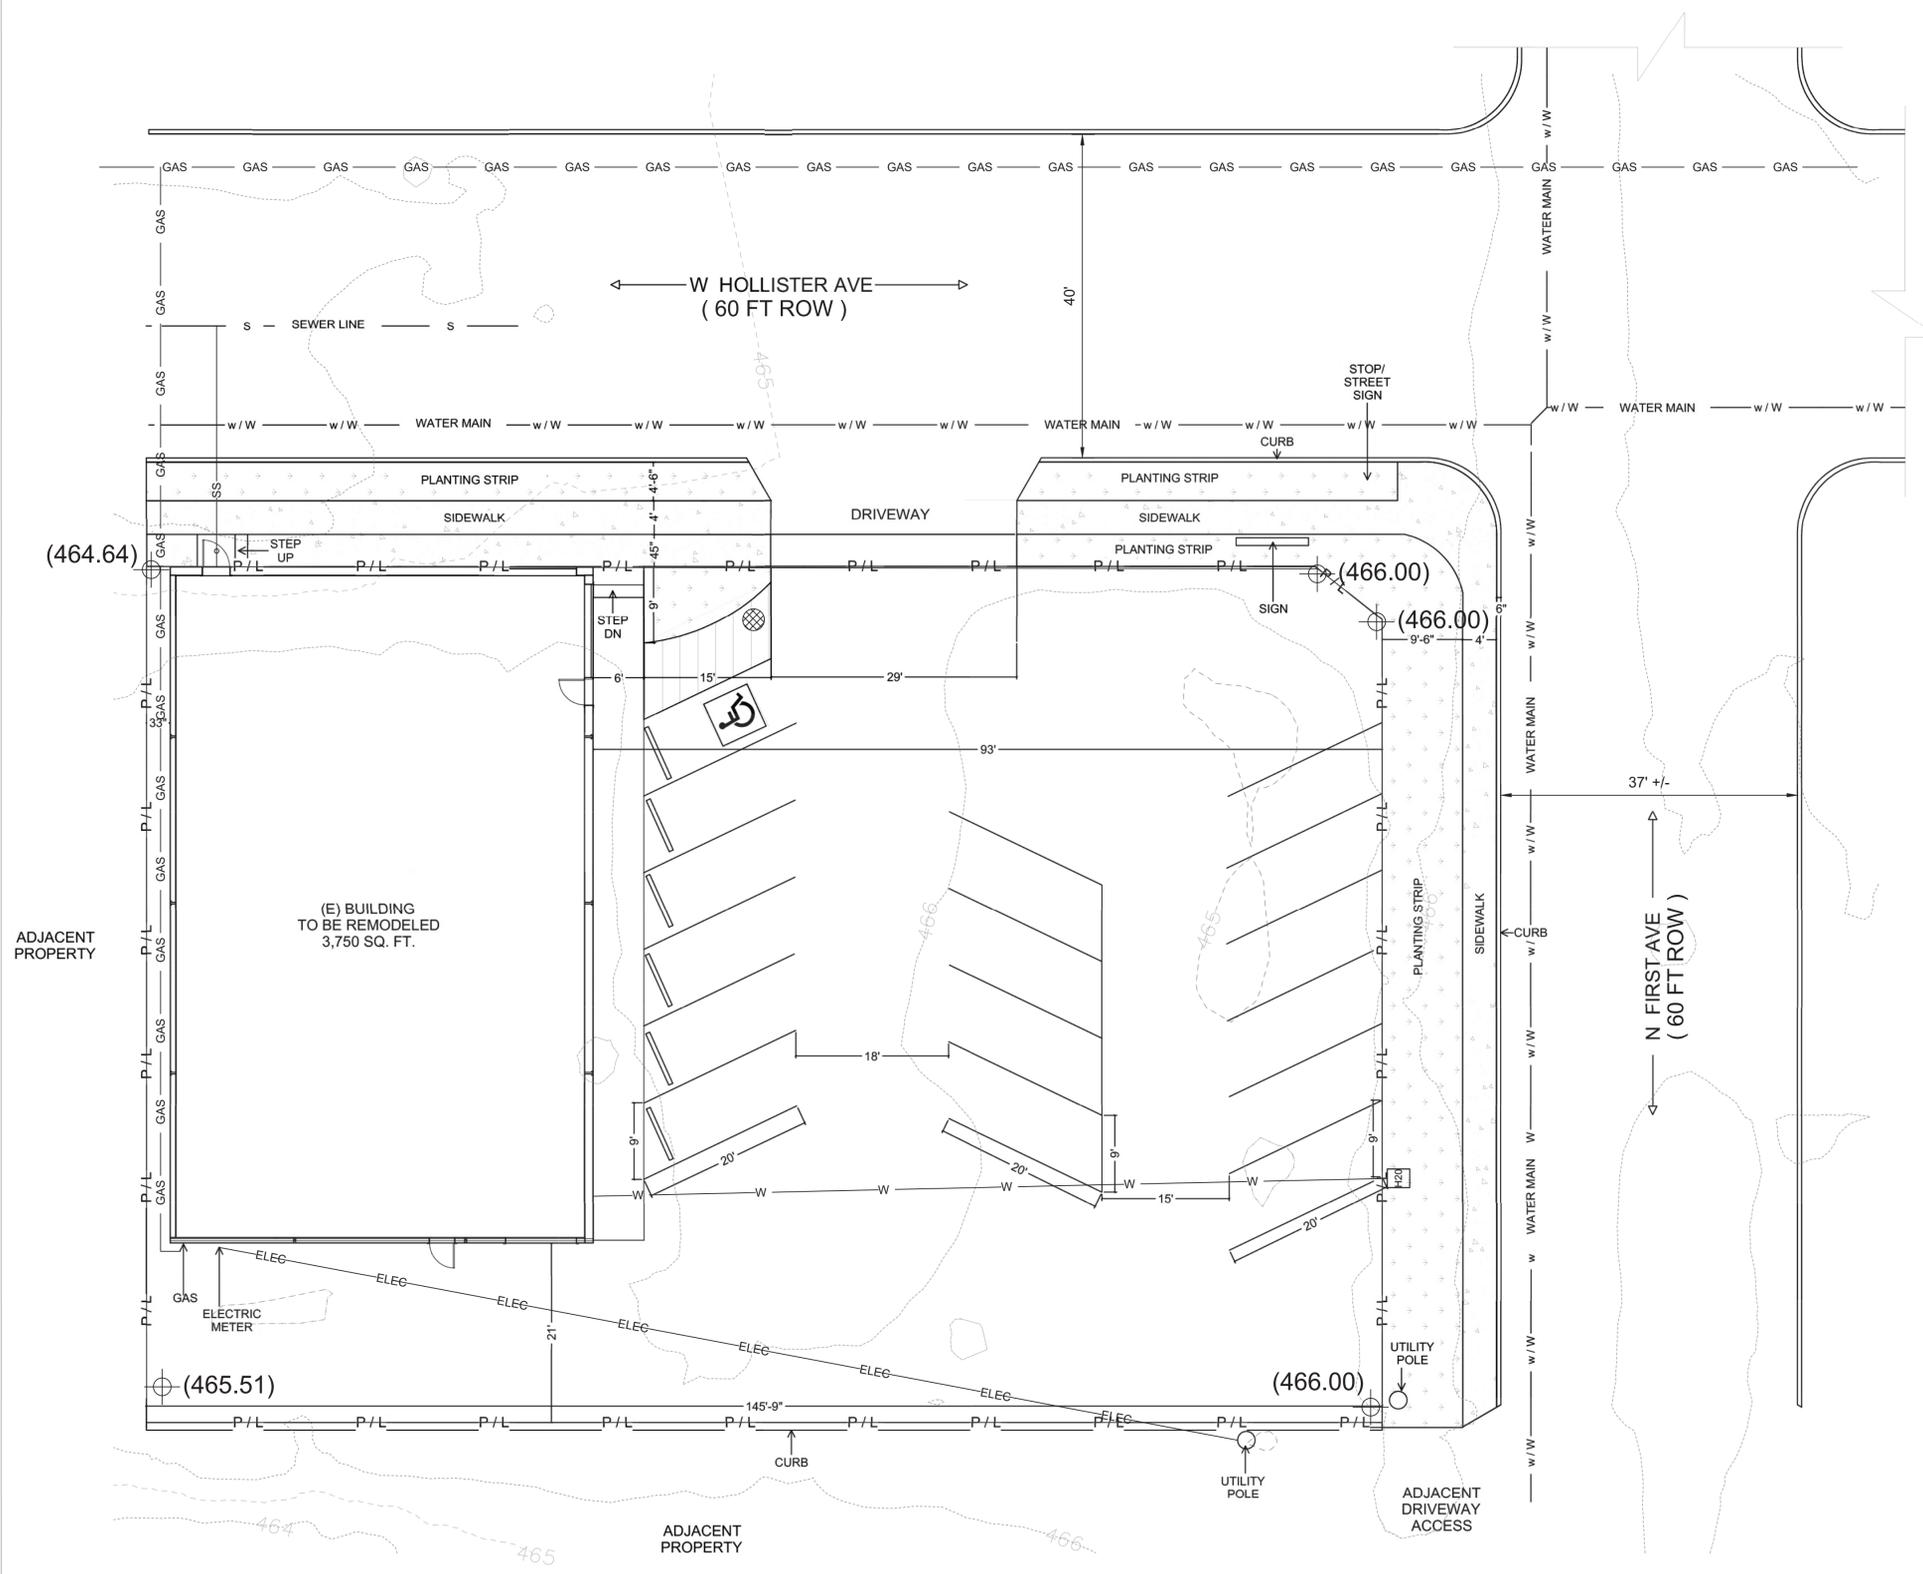

Existing Site Plan  
SCALE: 1"= 10'-0"

