




**FRONT ELEVATION**  
1/4" = 1'-0"

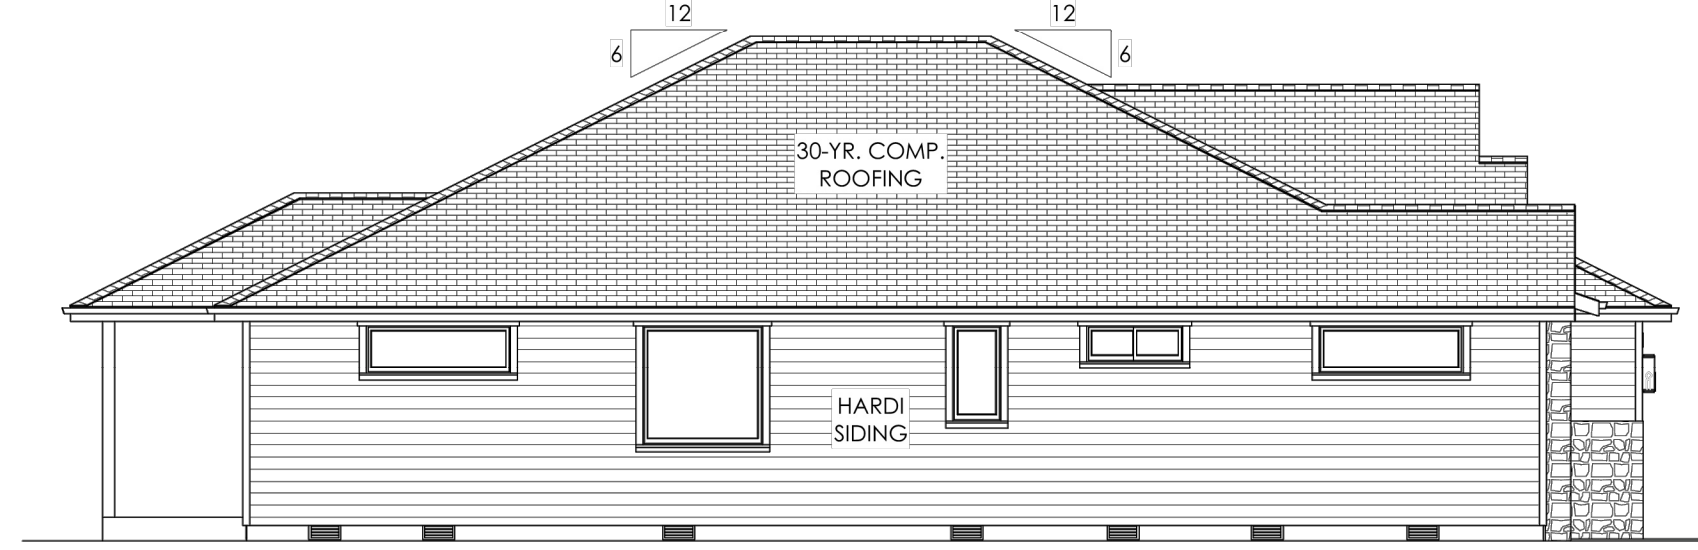

**RIGHT ELEVATION**  
1/8" = 1'-0"

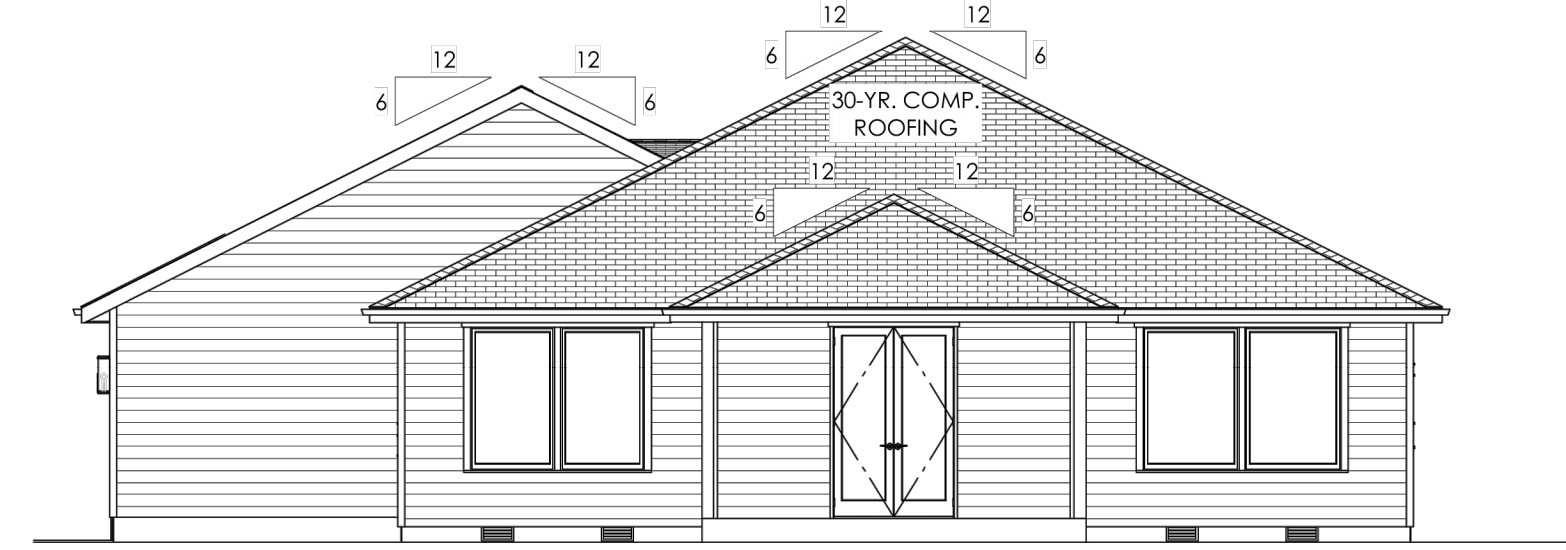


**REAR ELEVATION**  
1/8" = 1'-0"

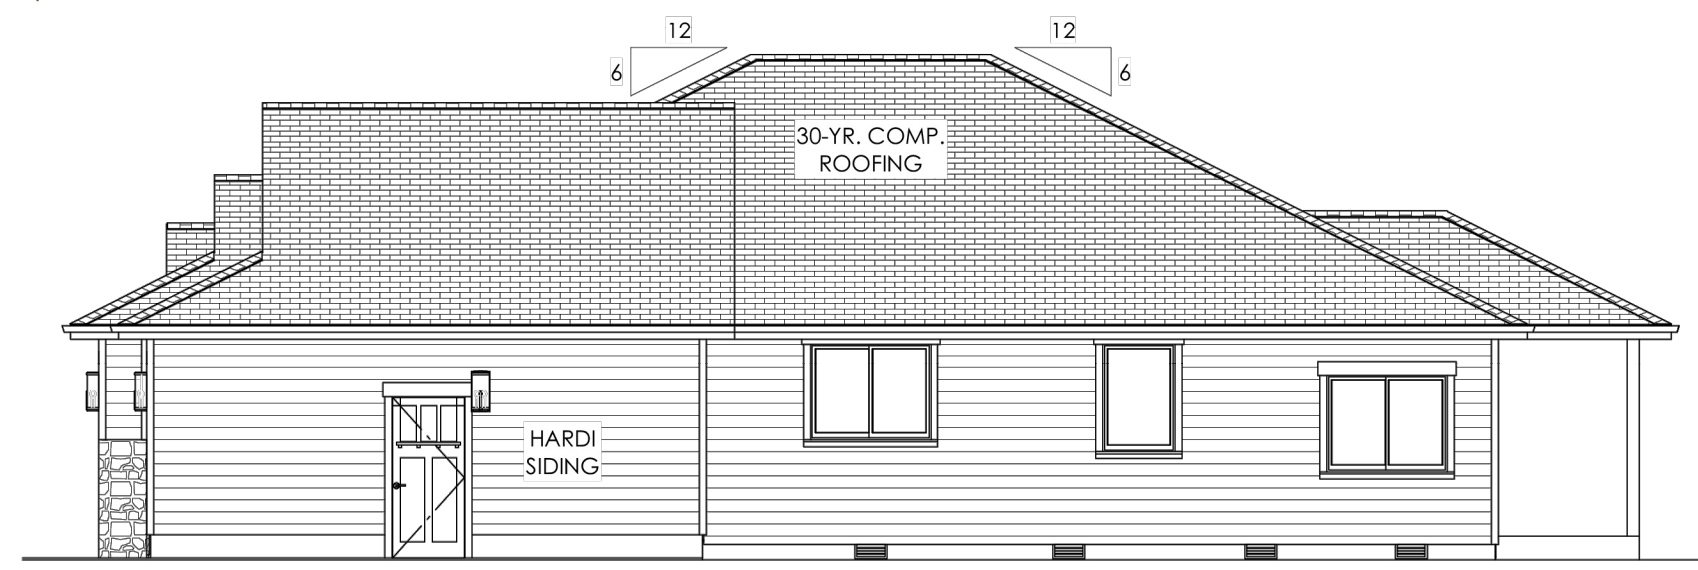


**LEFT ELEVATION**  
1/8" = 1'-0"




**FRONT ELEVATION**  
1/4" = 1'-0"

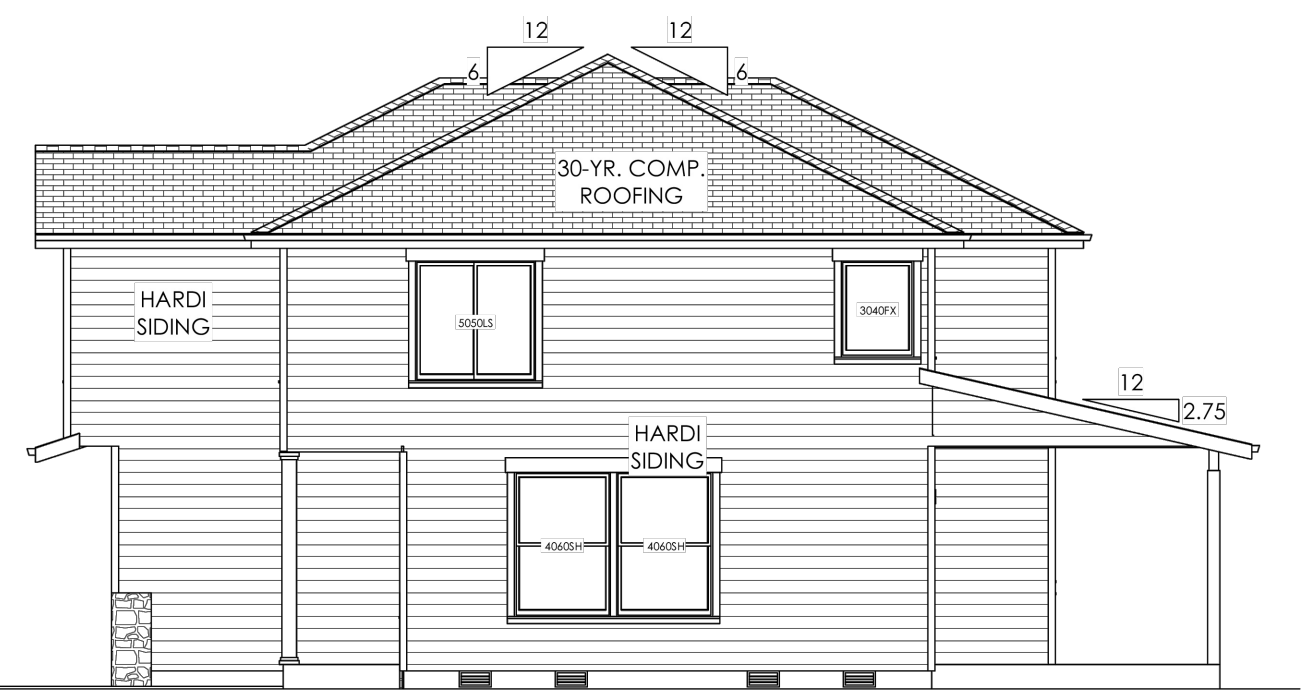

**RIGHT ELEVATION**  
1/8" = 1'-0"

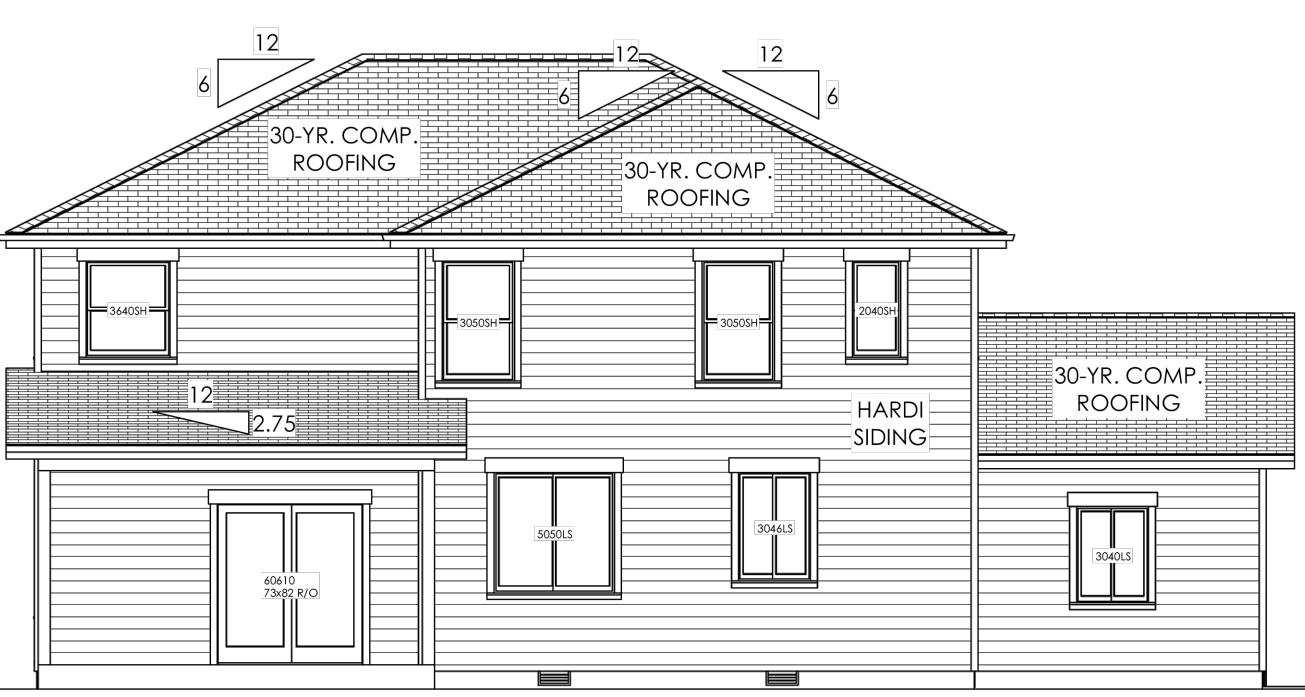

**REAR ELEVATION**  
1/8" = 1'-0"

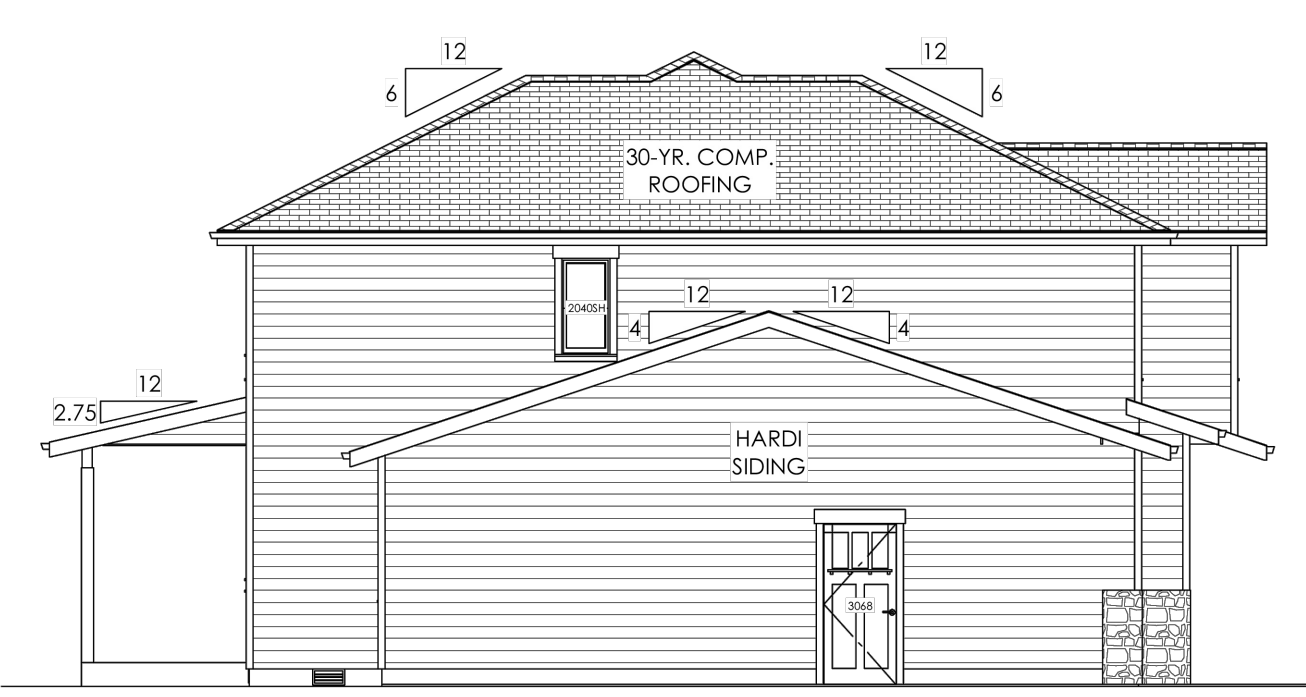

**LEFT ELEVATION**  
1/8" = 1'-0"

NO CHANGES, MODIFICATIONS OR REPRODUCTIONS TO BE MADE TO THESE DRAWINGS WITHOUT WRITTEN AUTHORIZATION FROM THE DESIGN ENGINEER. DIMENSIONS & NOTES TAKE PRECEDENCE OVER GRAPHICAL REPRESENTATION.

Design: M.D.G.  
Drawn: D.G.G.  
Checked: M.D.G.  
Issue Date: 2/16/26  
Scale: AS SHOWN  
As-Built: \_\_\_\_\_



EXPIRES: 06-30-2027  
JOB # 7409

2/16/2025 Phillips Estates Drawn: D.G.G. 2/16/2025 11:55 AM 1/25.dwg