

OWNER: _____

NAME _____


ADDRESS _____

PHONE _____

MAP & TAXLOT: _____

LOT SIZE (sf): _____

HOUSE SIZE (sf) _____

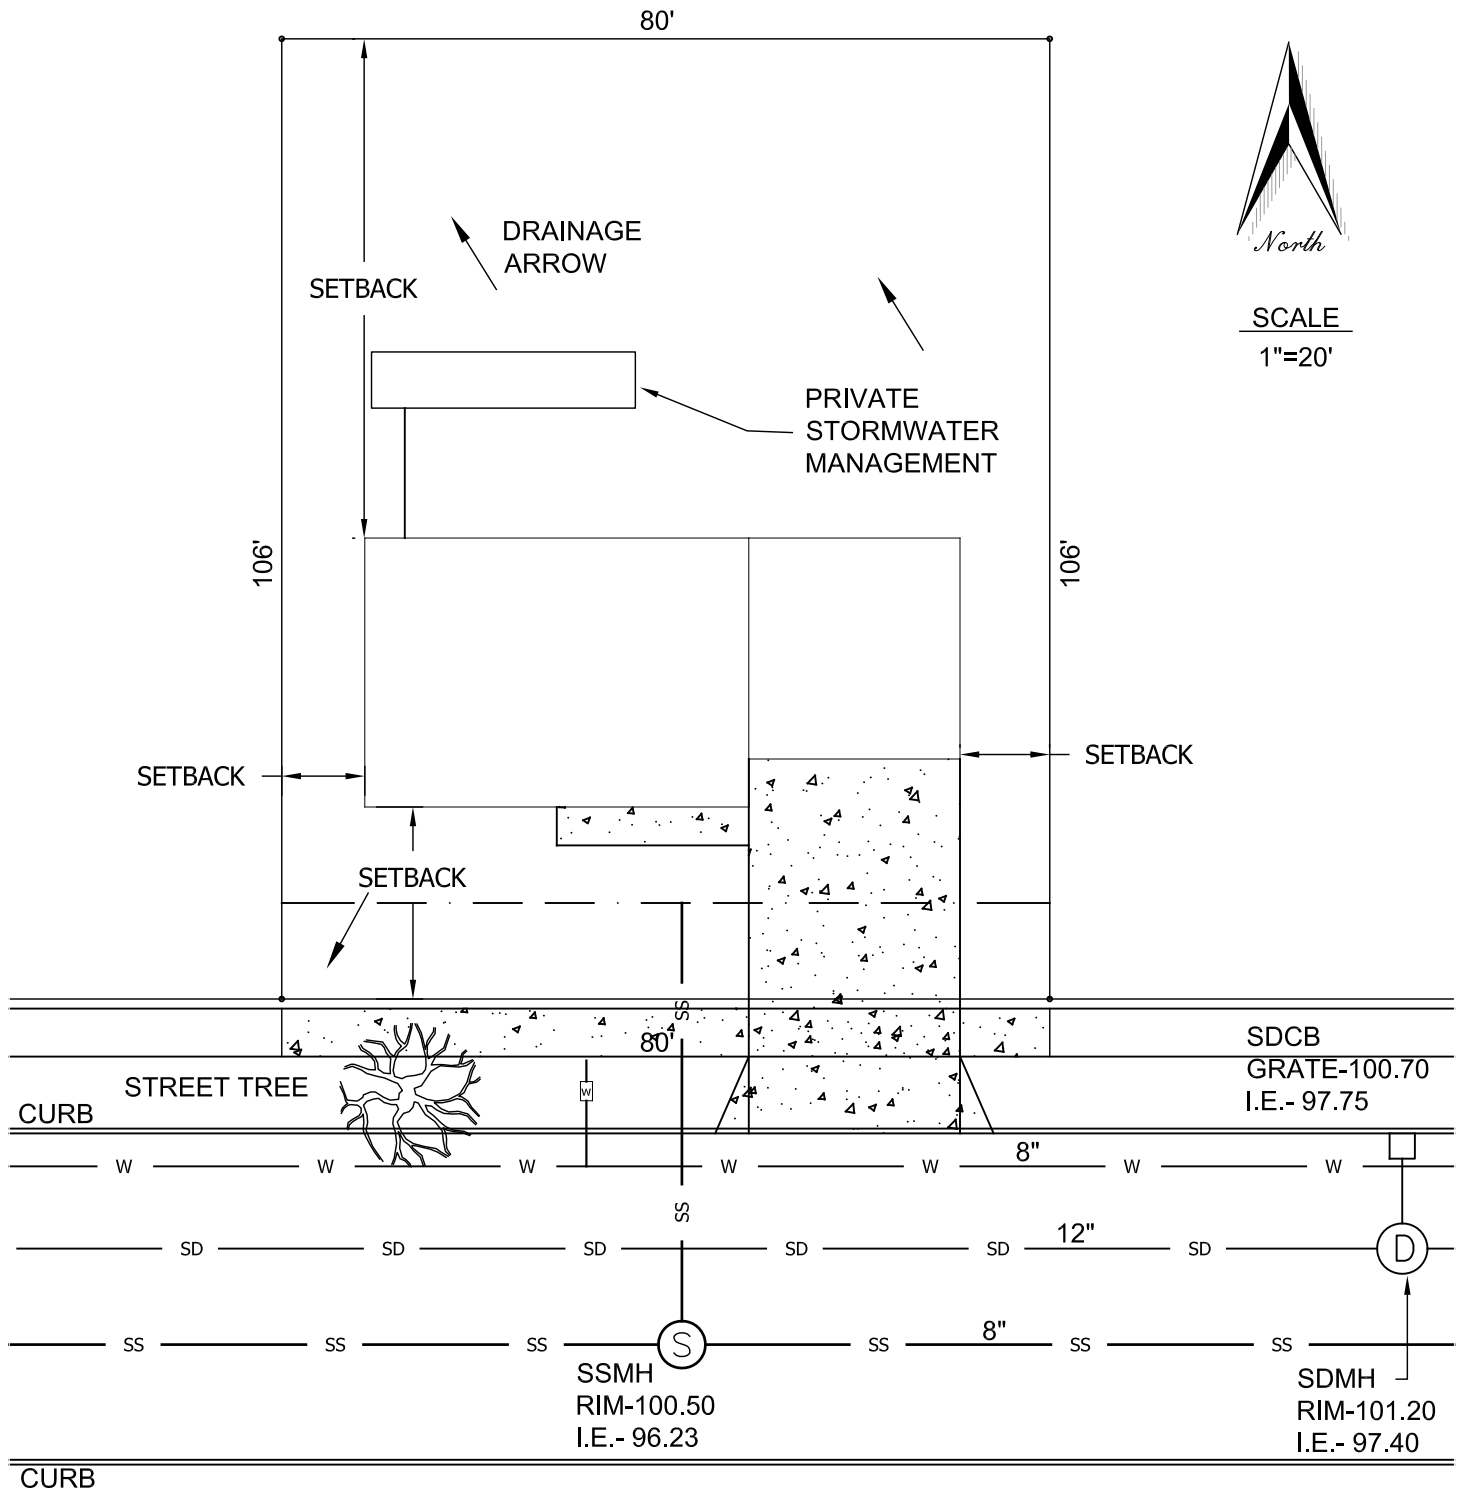

SCALE
1"=20'

CONTRACTOR: _____

NAME _____

ADDRESS _____

PHONE _____