

Home > MC Bridges - Editing Map

Details | Edit | Basemap |

Share | Print | Directions | Measure




NOT TO SCALE

LEGEND

- DIRECT ROUTE PRIOR TO LOAD RESTRICTION
- ALTERNATE ROUTE DUE TO LOAD RESTRICTION
- ◆ BRIDGE

NOTES

- Relocate the existing Stop Ahead sign to 324' east of Wilco Road SE.
- Install eastbound Bridge Advance sign assembly 475' east of Rogue Avenue centerline. Include a 0.3 MILES distance rider and a left arrow.
- Install Bridge Advance sign assembly for northbound traffic on Wilco Road 35' south of driveway radius. Include a 0.2 MILES distance rider.
- Install Bridge Advance sign assembly on W Washington Street 240' east of the Peach Avenue centerline for westbound traffic. Include a 0.3 MILES distance rider and a right arrow.
- Install weight restriction signs, one on each end of the bridge.
- Install southbound Bridge Advance sign assembly 60' south of the Shafr Road centerline. Include a 0.6 MILES distance rider.
- Relocate existing WEIGHT STATION AHEAD (D8-1) sign assembly to a point 160' south of the Shafr Road centerline on its own post.
- Relocate existing WEIGHT STATION (D8-3) with arrow sign assembly, including Adopt-A-Road sign, to a point 100' south of the relocated D8-1 sign.

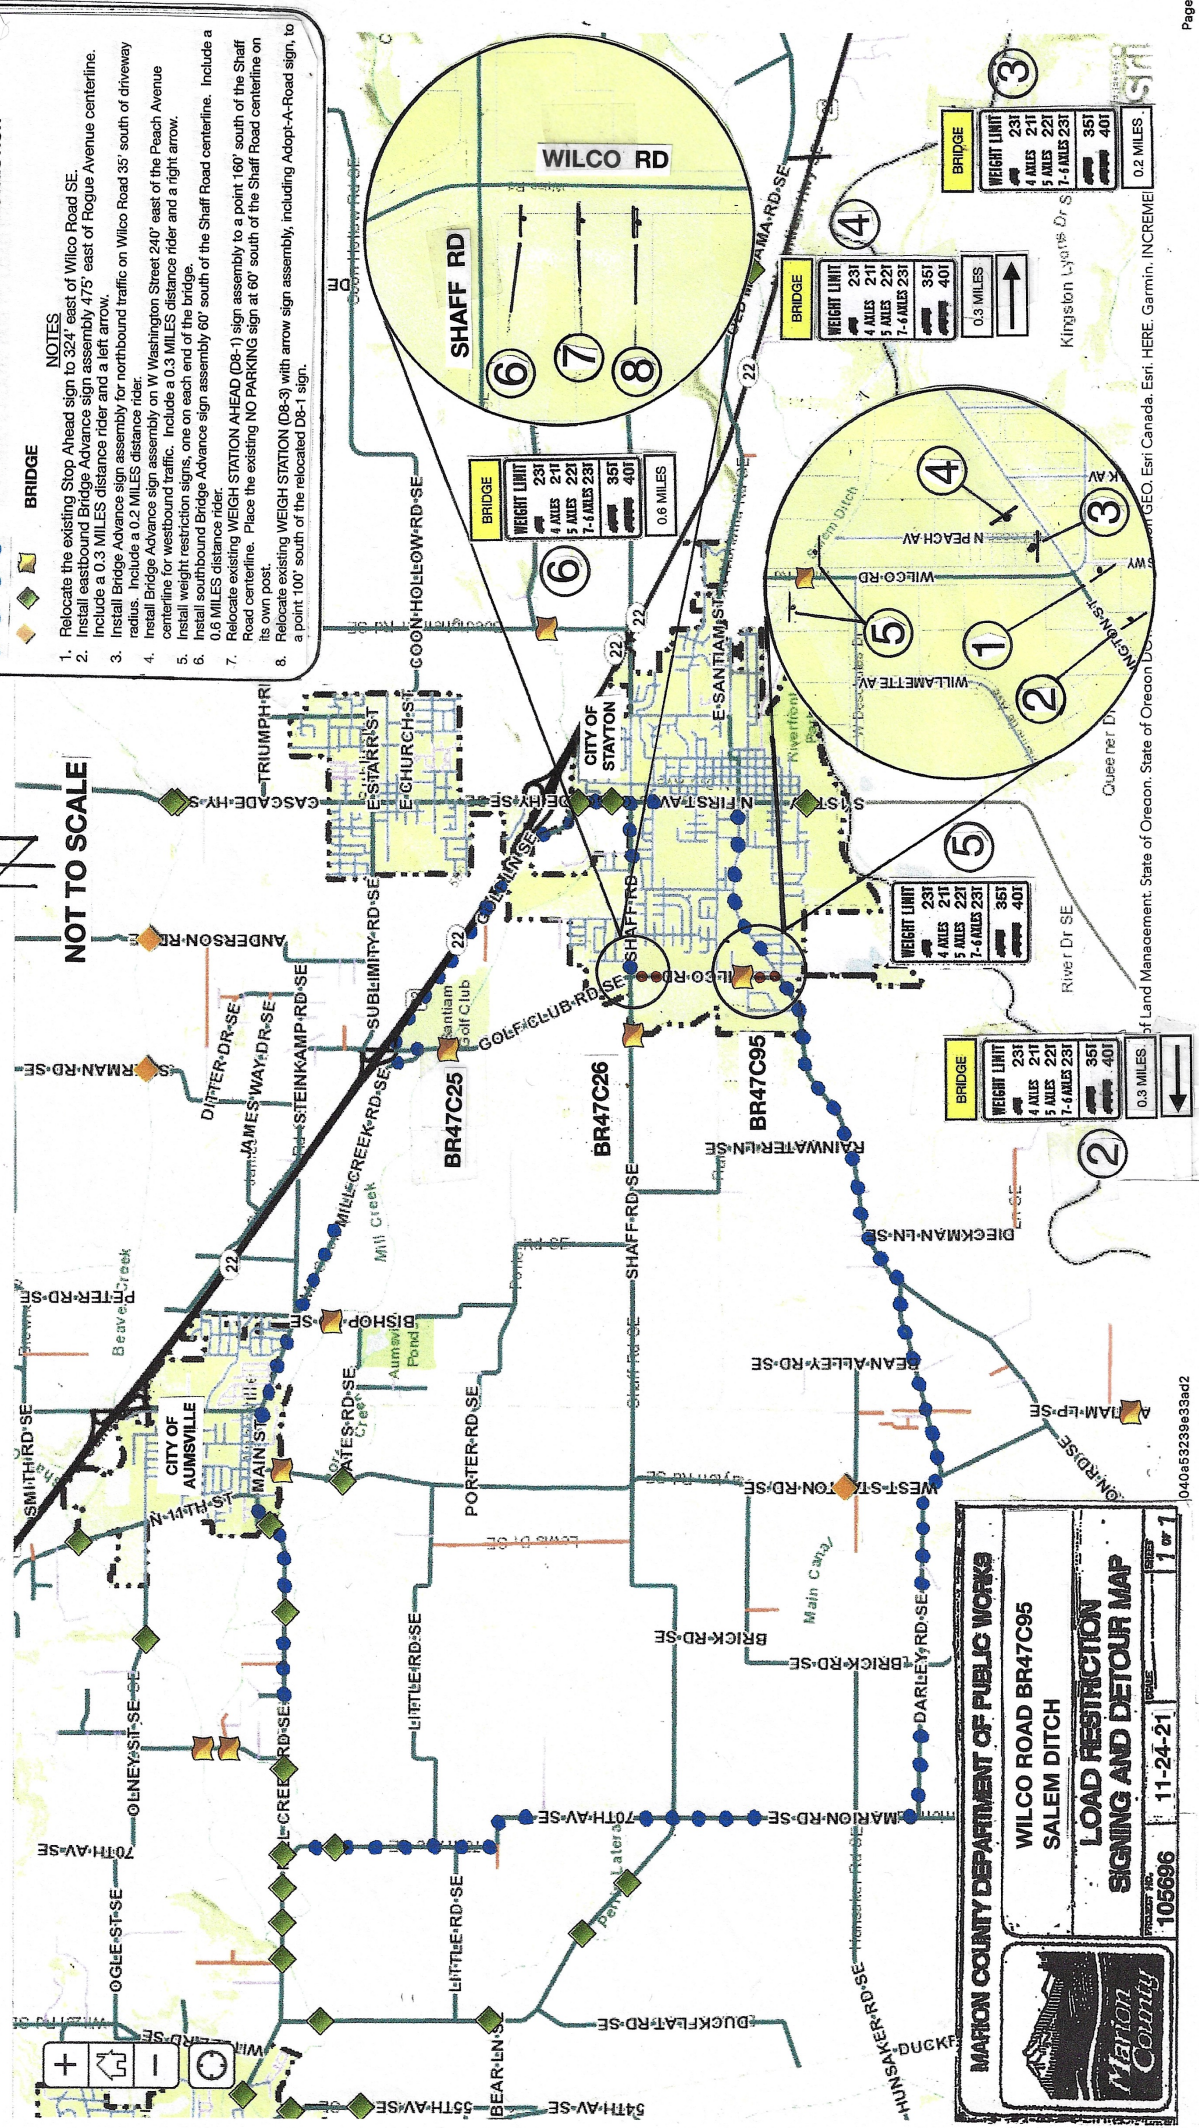

MARION COUNTY DEPARTMENT OF PUBLIC WORKS

WILCO ROAD BR47C95
SALEM DITCH

**LOAD RESTRICTION
SIGNING AND DETOUR MAP**

PROJECT NO. 105696
DATE 11-24-21
PAGE 1 OF 1

1040653239633ad2