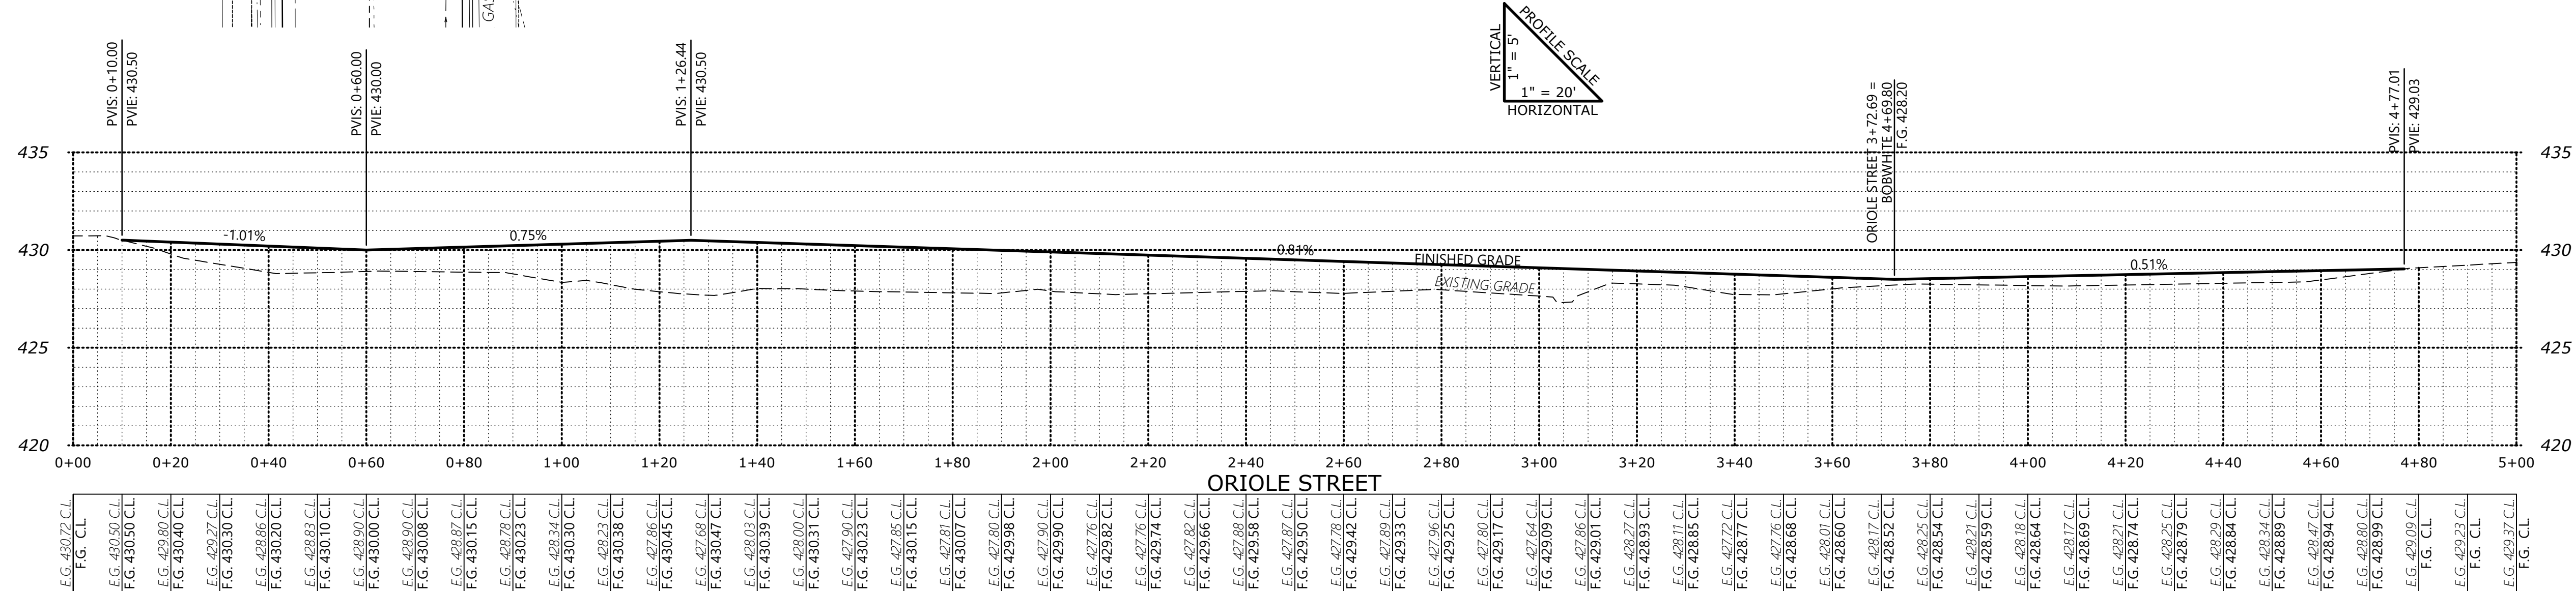
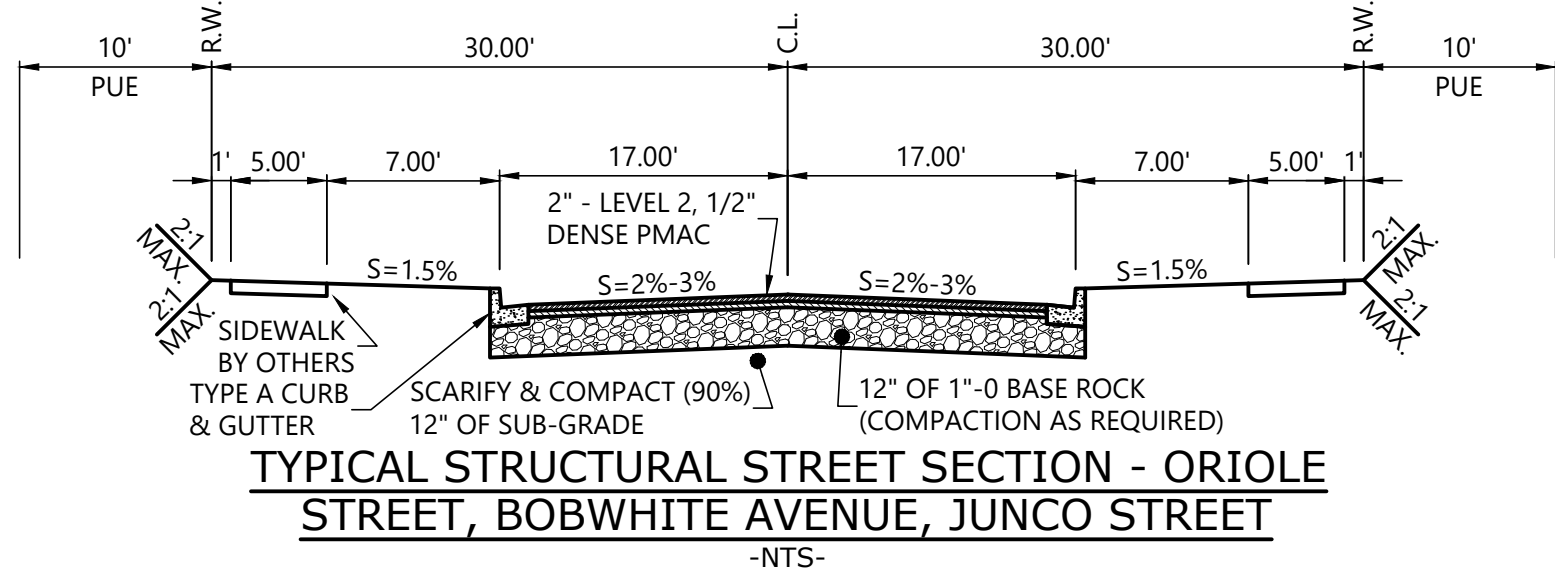
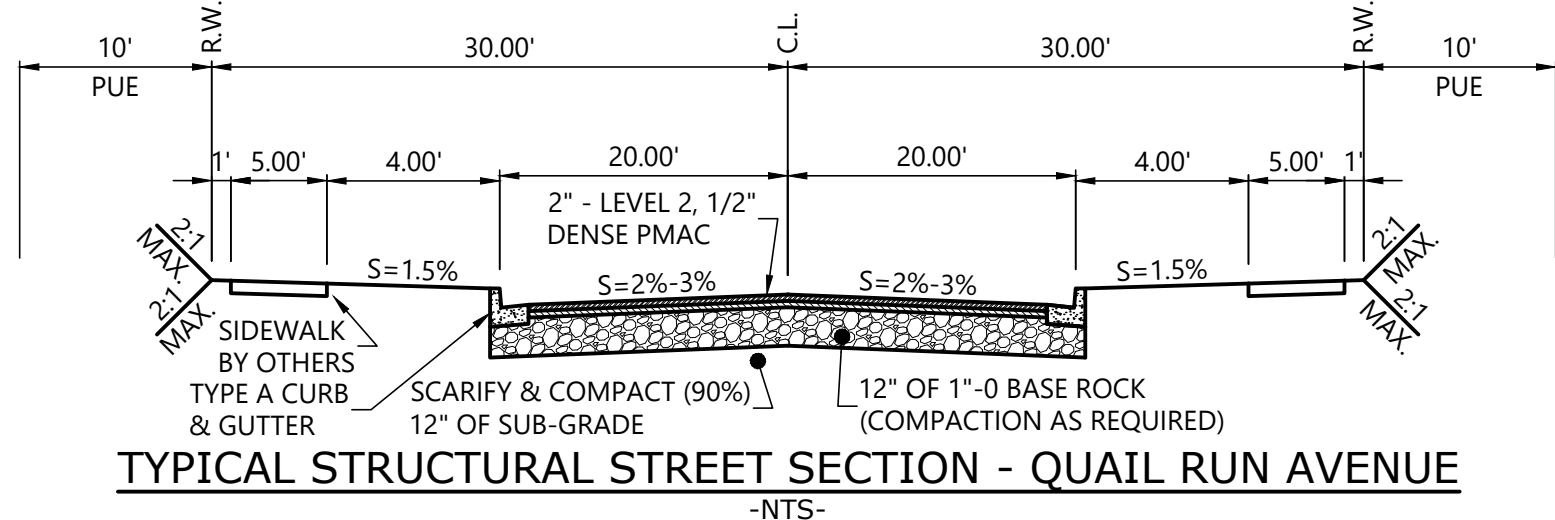
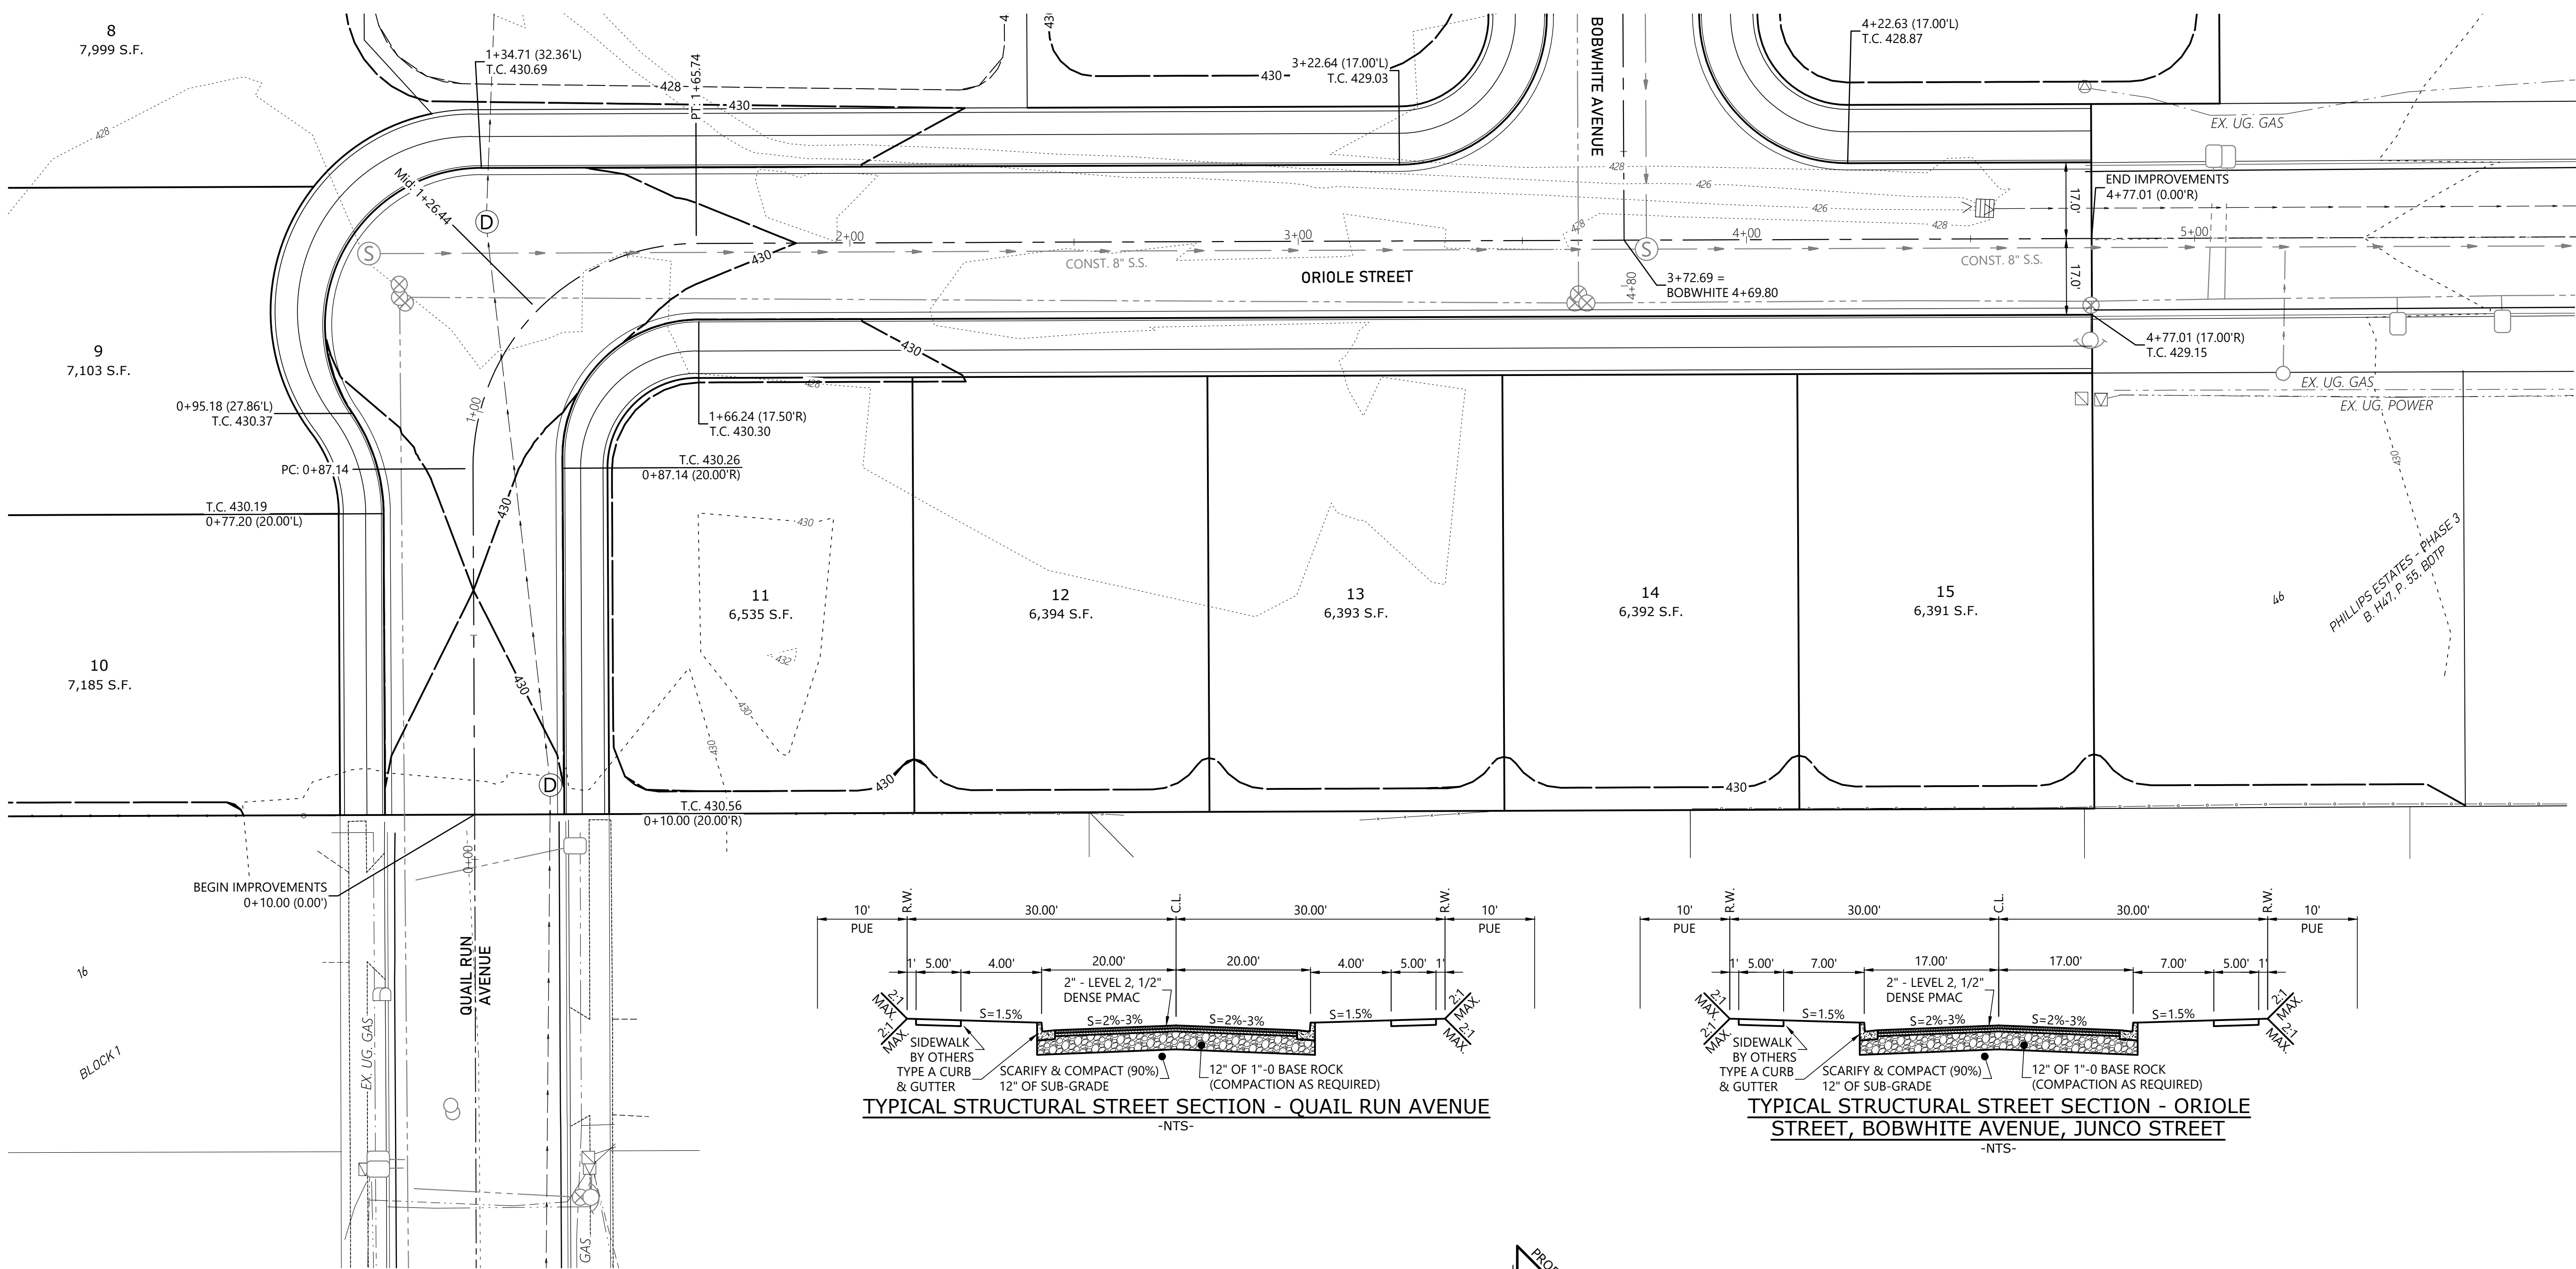


MULTI/TECH

ENGINEERING SERVICES, INC.
1155 13th ST., S.E. SALEM, OR. 97302
PH. (503) 363 - 9227 FAX (503) 364-1260
www.mtengineering.net office@mtengineering.net

STREET PLAN

PHILLIPS ESTATES PHASE 3

NO CHANGES, MODIFICATIONS
OR REPRODUCTIONS TO BE
MADE TO THESE DRAWINGS
WITHOUT WRITTEN
AUTHORIZATION FROM THE
DESIGN ENGINEER.
DIMENSIONS & NOTES TAKE
PRECEDENCE OVER
GRAPHICAL REPRESENTATION.

7409P 401-5T

Design: M.D.G.
Drawn: C.F.G.
Checked: M.D.G.
Issue Date: 3/31/25
Scale: AS SHOWN
As-Built: -----

EXPIRES: 12-30-2025

JOB # 7409

401