
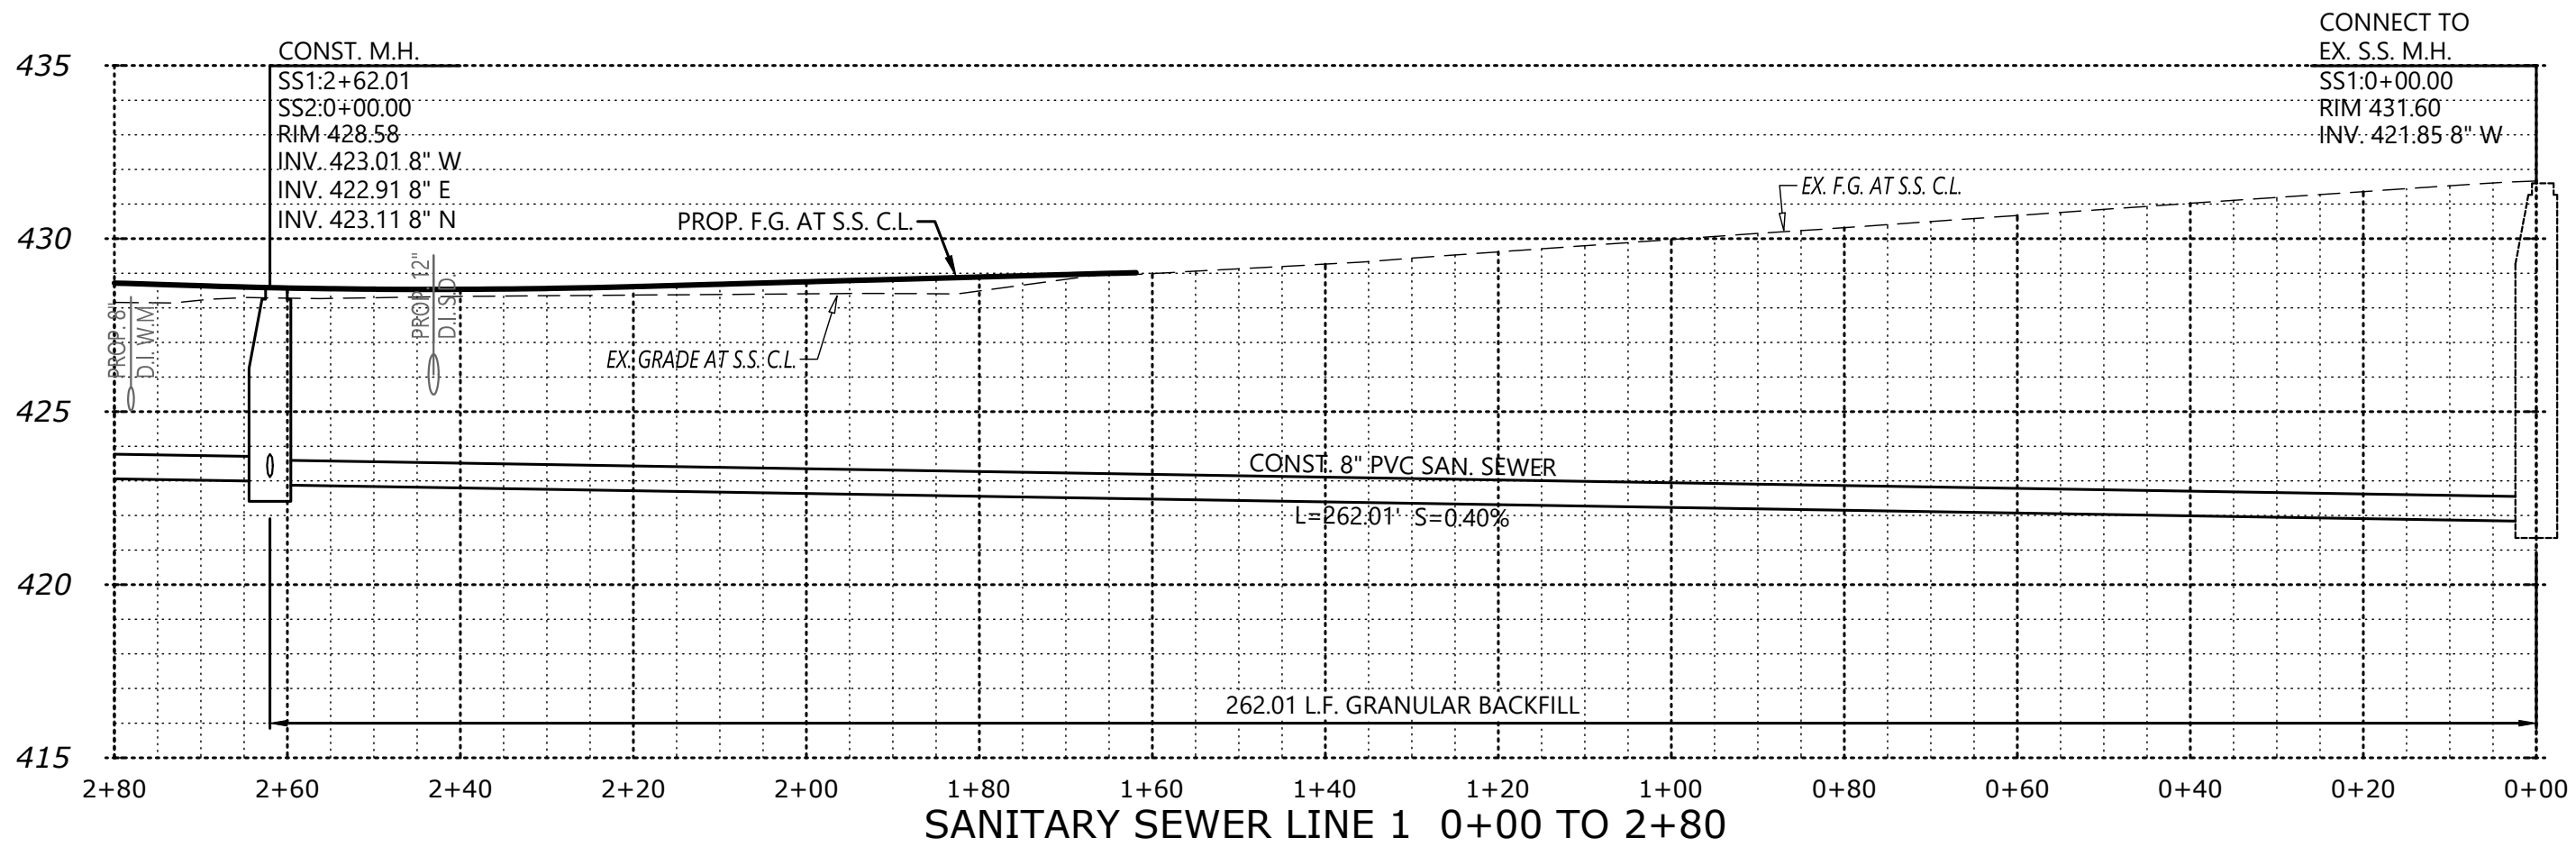
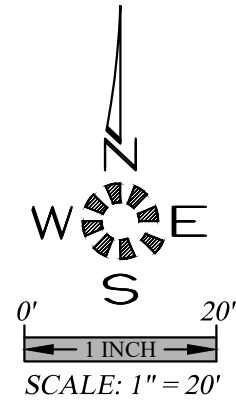


Z:\new\7409\Phillips Estates\Draw\251\408.swg 201 SS 8/20/2025 8:42 AM D:\cde

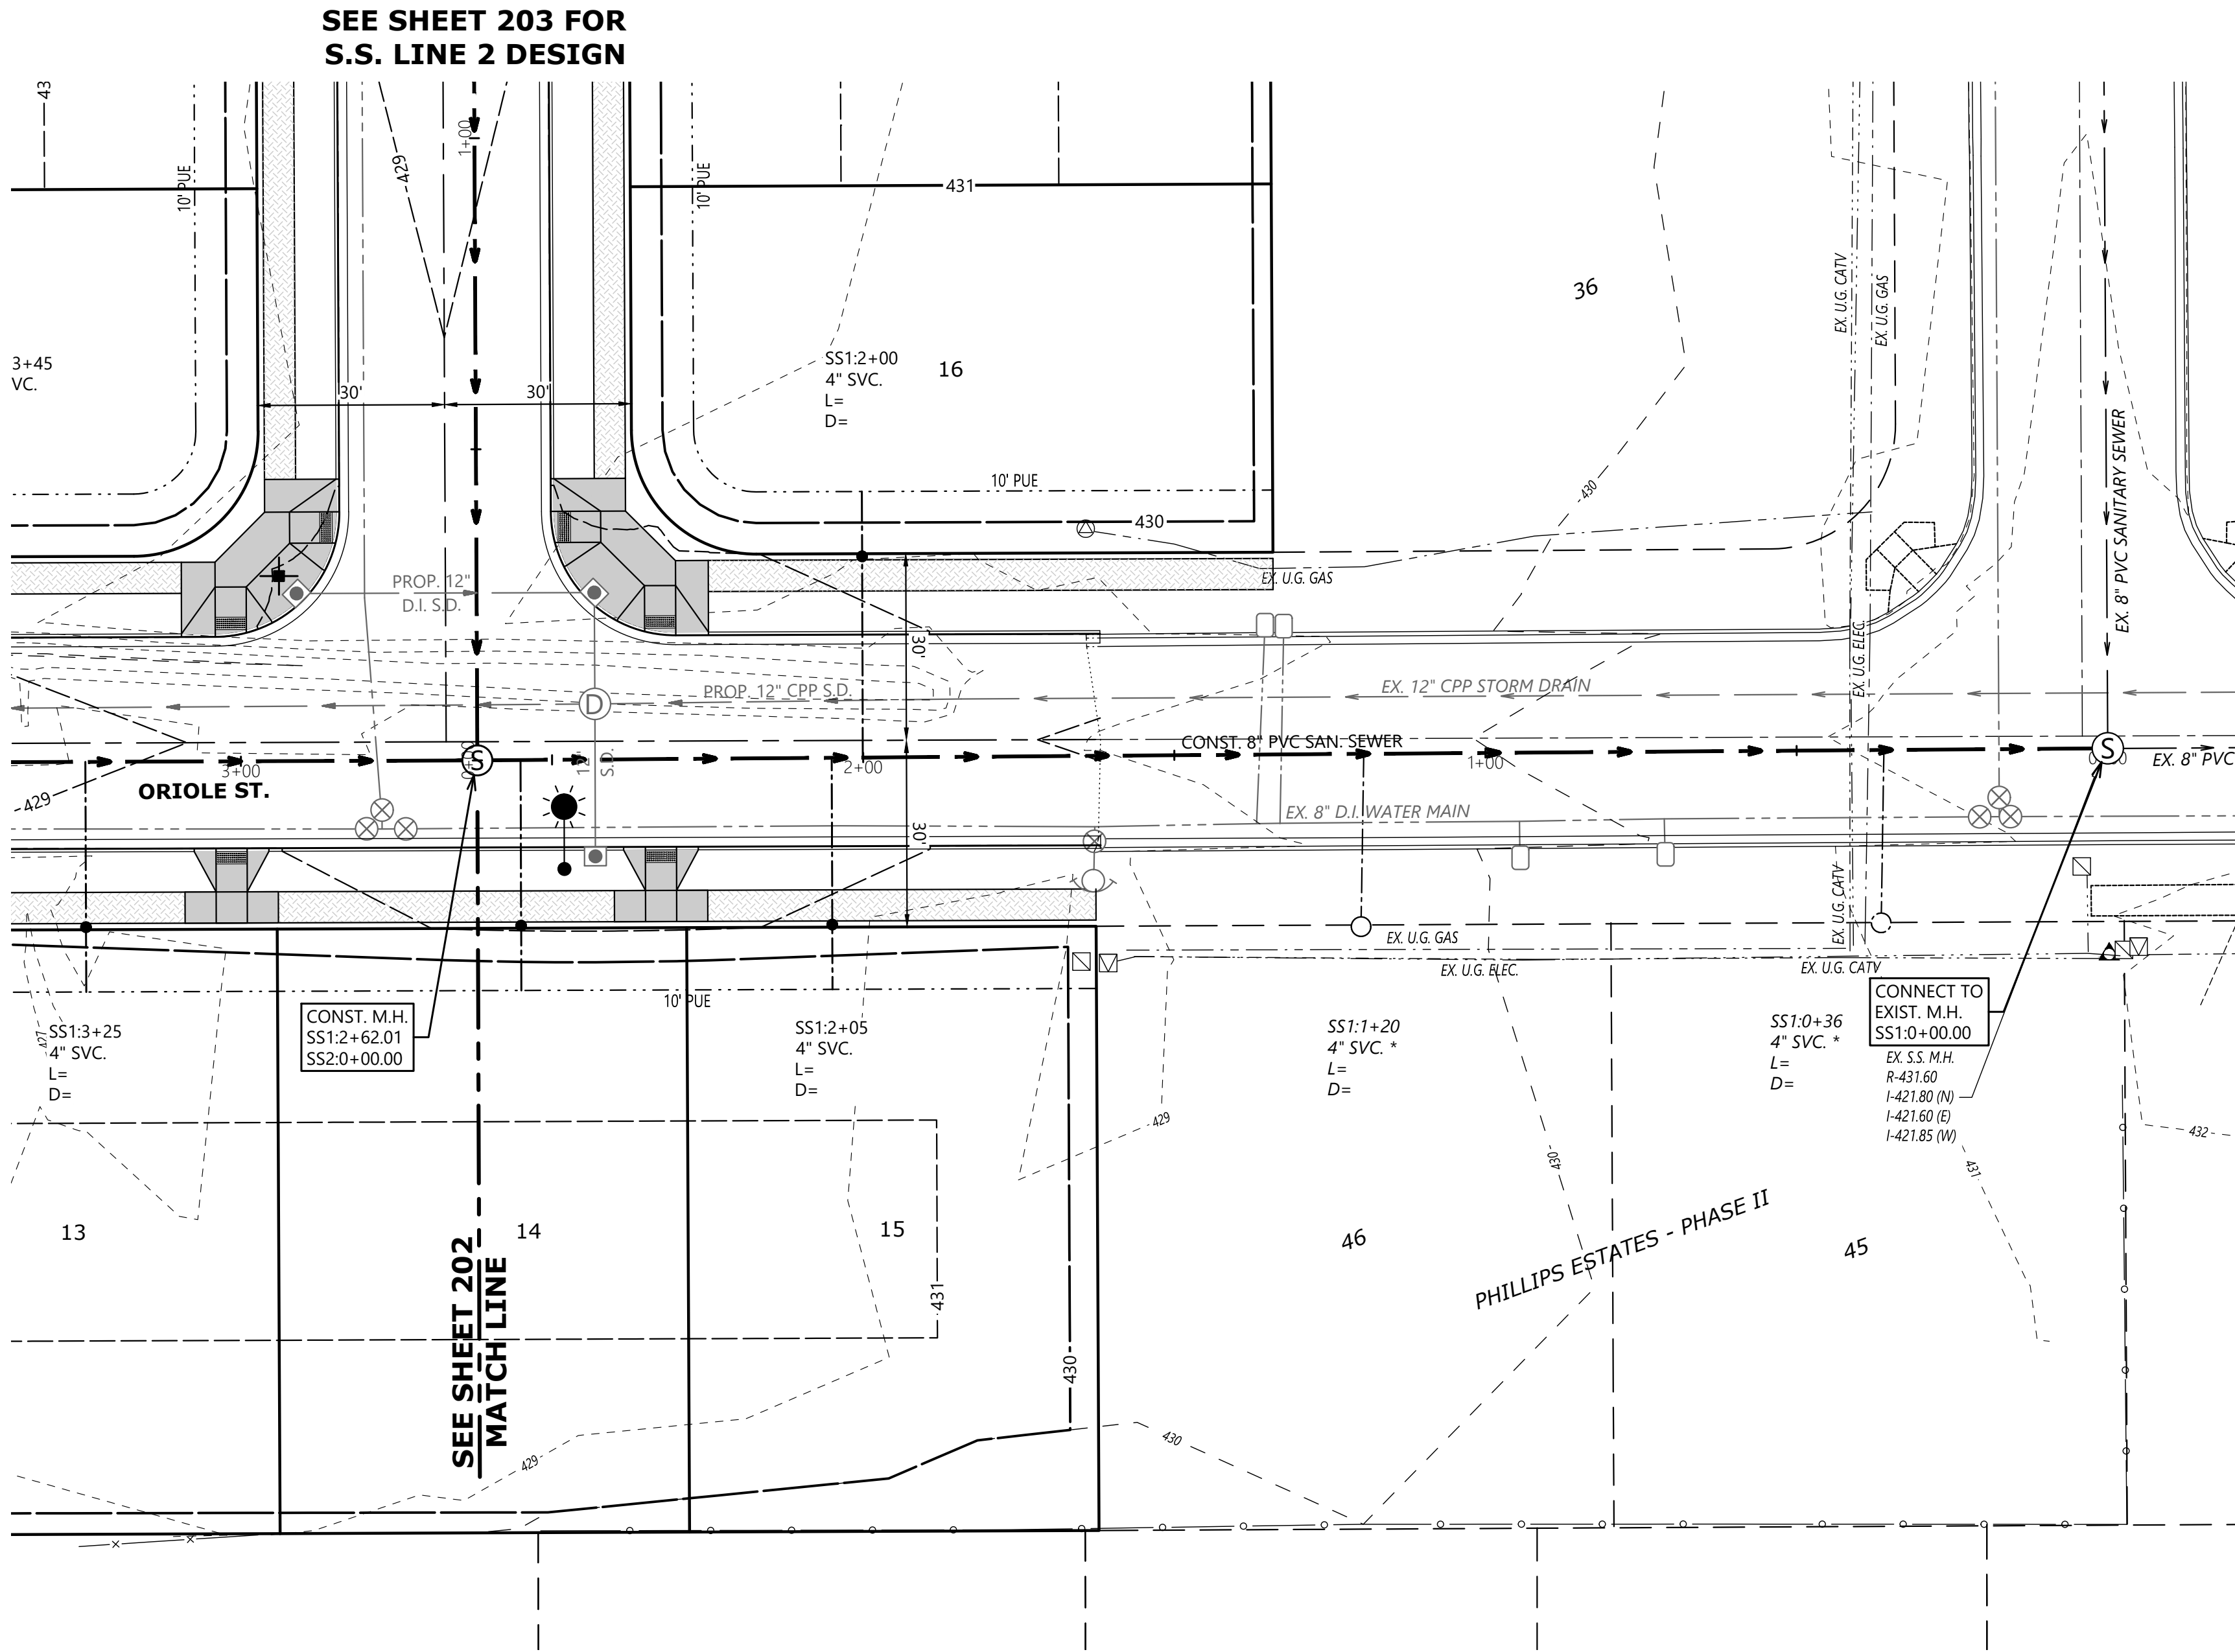

SANITARY SEWER PLAN

PHILLIPS ESTATES
PHASE III

NO CHANGES, MODIFICATIONS
OR REVISIONS TO THIS PLAN
SHALL BE MADE WITHOUT THE
AUTHORIZATION OF THE
DESIGN ENGINEER.
DIMENSIONS & NOTES TAKE
PRECEDENCE OVER
GRAPHICAL REPRESENTATION.

Design: M.D.G.
Drawn: D.G.G.
Checked: M.D.G.
Issue Date: 8/20/25
Scale: AS SHOWN
As-Built: ----



JOB # 7409

201