
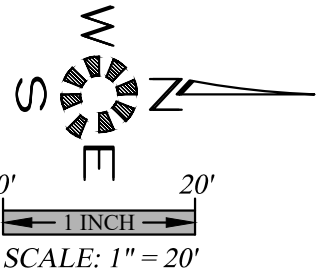


C:\Users\phillips\OneDrive\Documents\2025\20250615\20250615 15:54 AM.Dwg

SEE SHEET 202 FOR
S.S. LINE 1 DESIGN

SEE SHEET 201 FOR
S.S. LINE 1 DESIGN

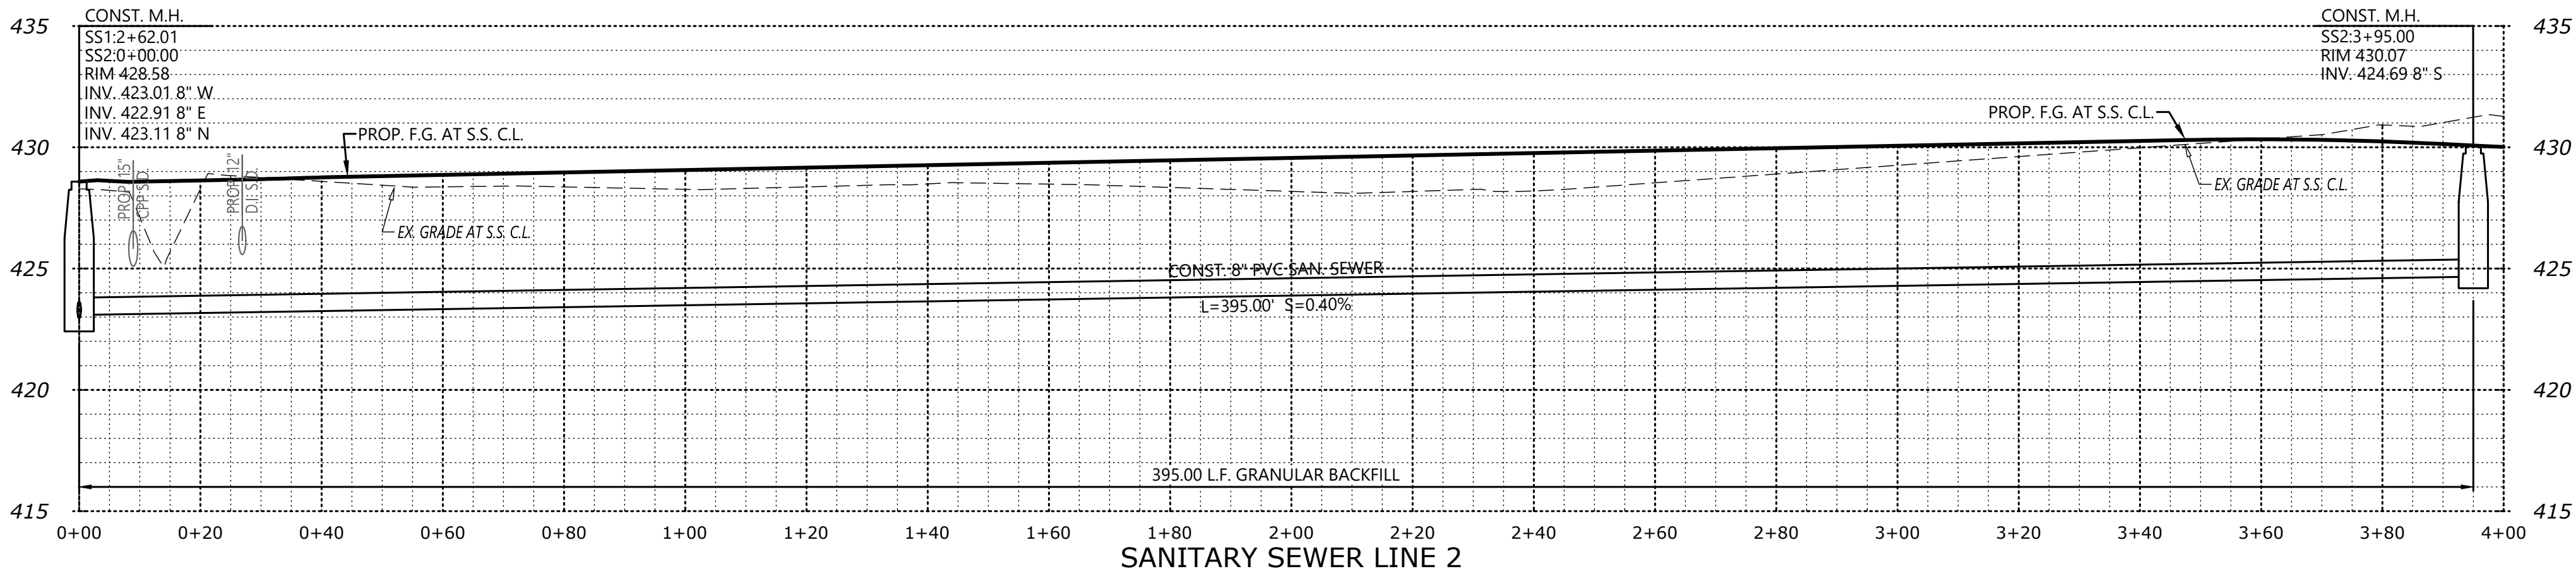

MULTI/TECH

ENGINEERING SERVICES, INC.

1155 13th ST. S.E. SALEM, OR. 97302
PH. (503) 363-5277 FAX (503) 364-5660
www.multiphaseengineering.net office@multiphaseengineering.net

SANITARY SEWER PLAN

**PHILLIPS ESTATES
PHASE III**

NO CHANGES, MODIFICATIONS
OR REVISIONS SHALL BE
MADE WITHOUT WRITTEN
AUTHORIZATION FROM THE
DESIGN ENGINEER.
DIMENSIONS & NOTES TAKE
PRECEDENCE OVER
GRAPHICAL REPRESENTATION.

Design: M.D.G.
Drawn: D.G.G.
Checked: M.D.G.
Issue Date: 8/20/25
Scale: AS SHOWN
As-Built: _____



EXPIRES: 06-30-2027

JOB # 7409