
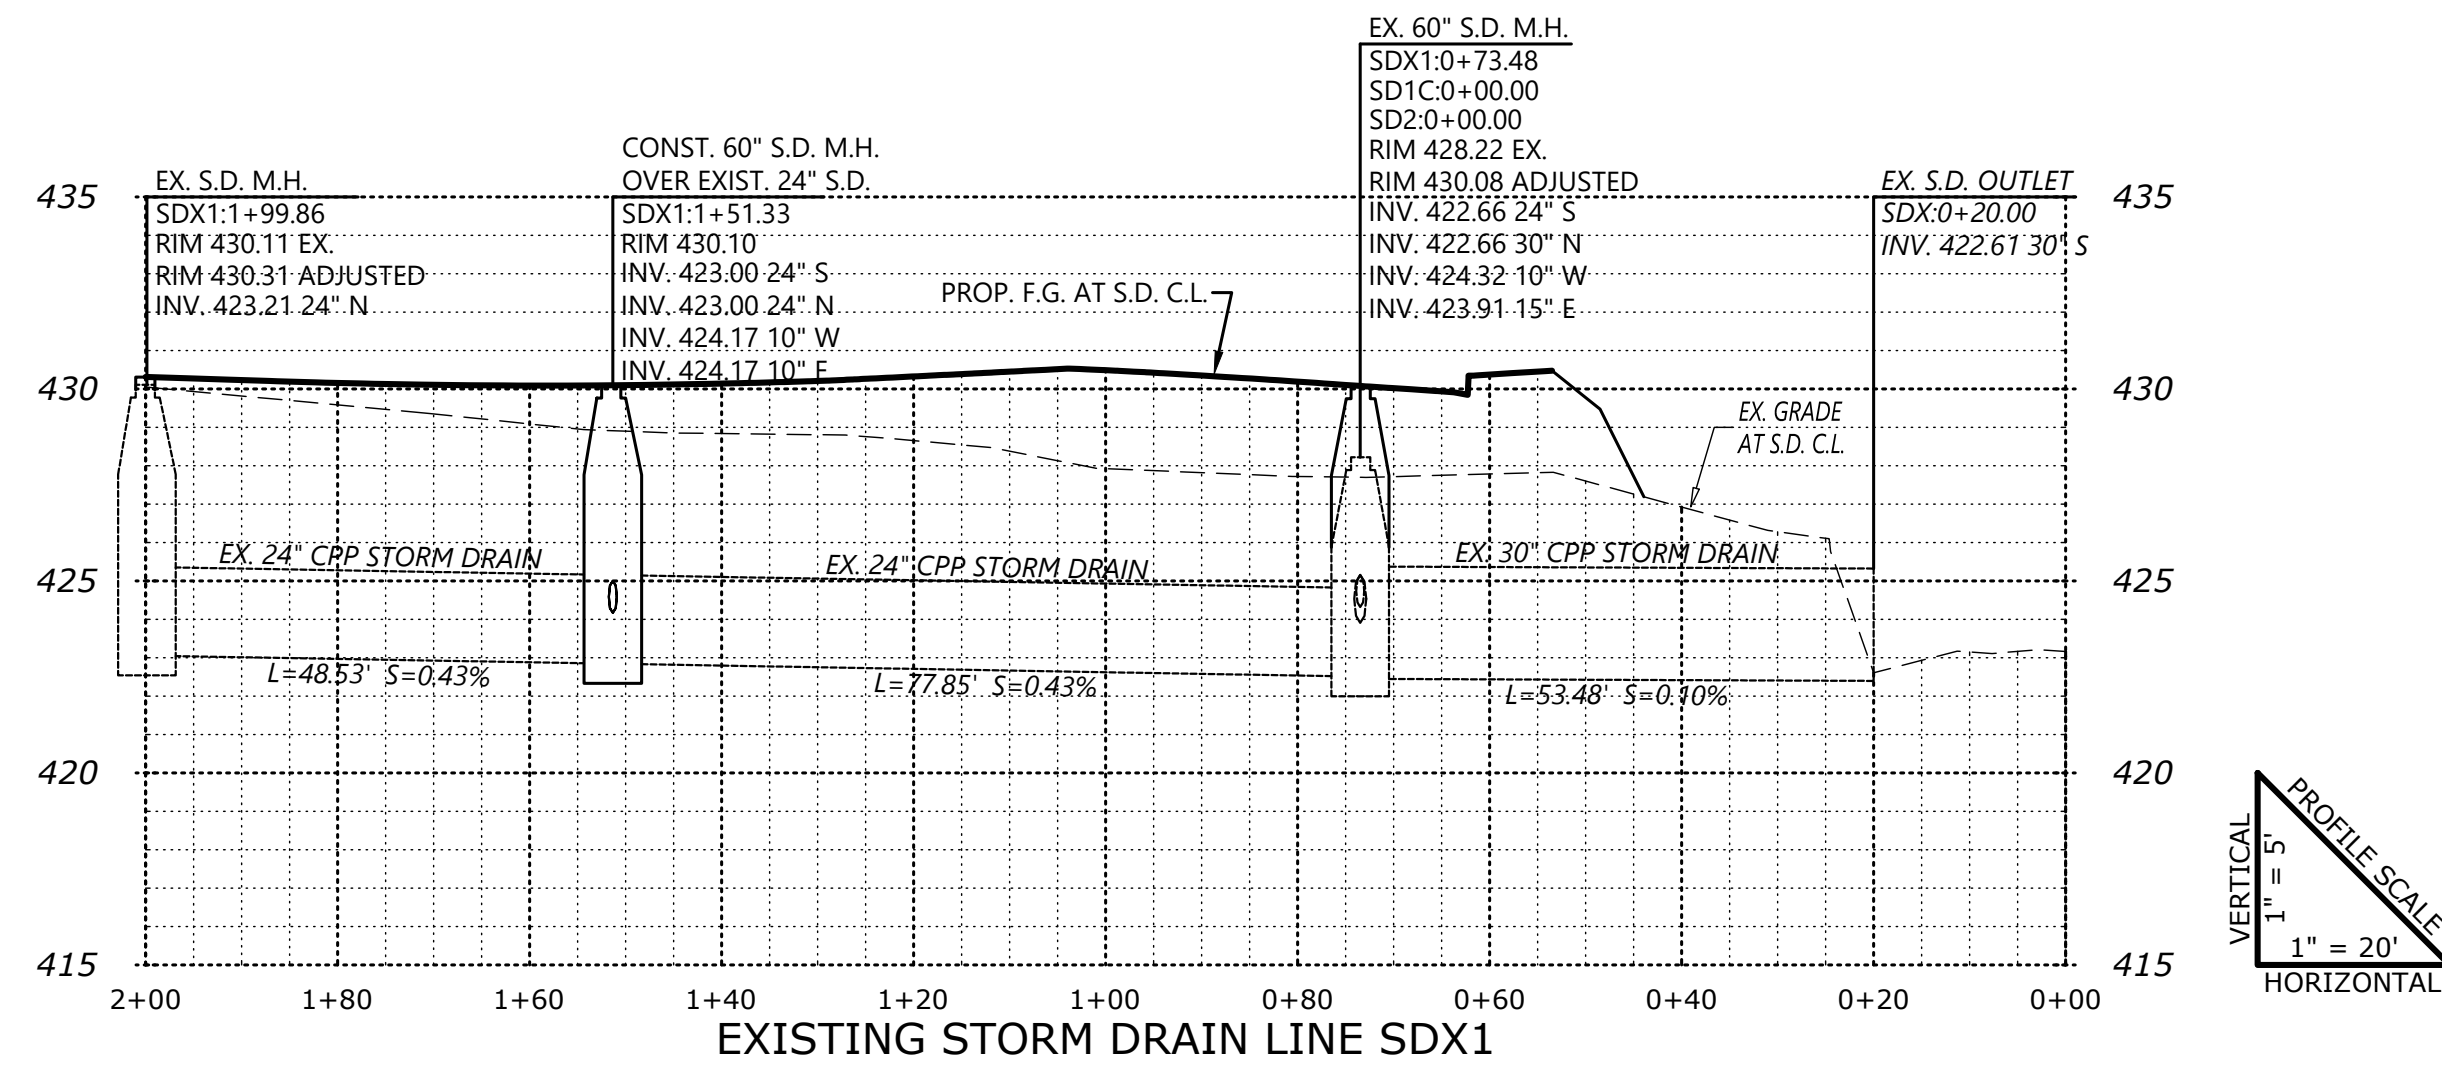
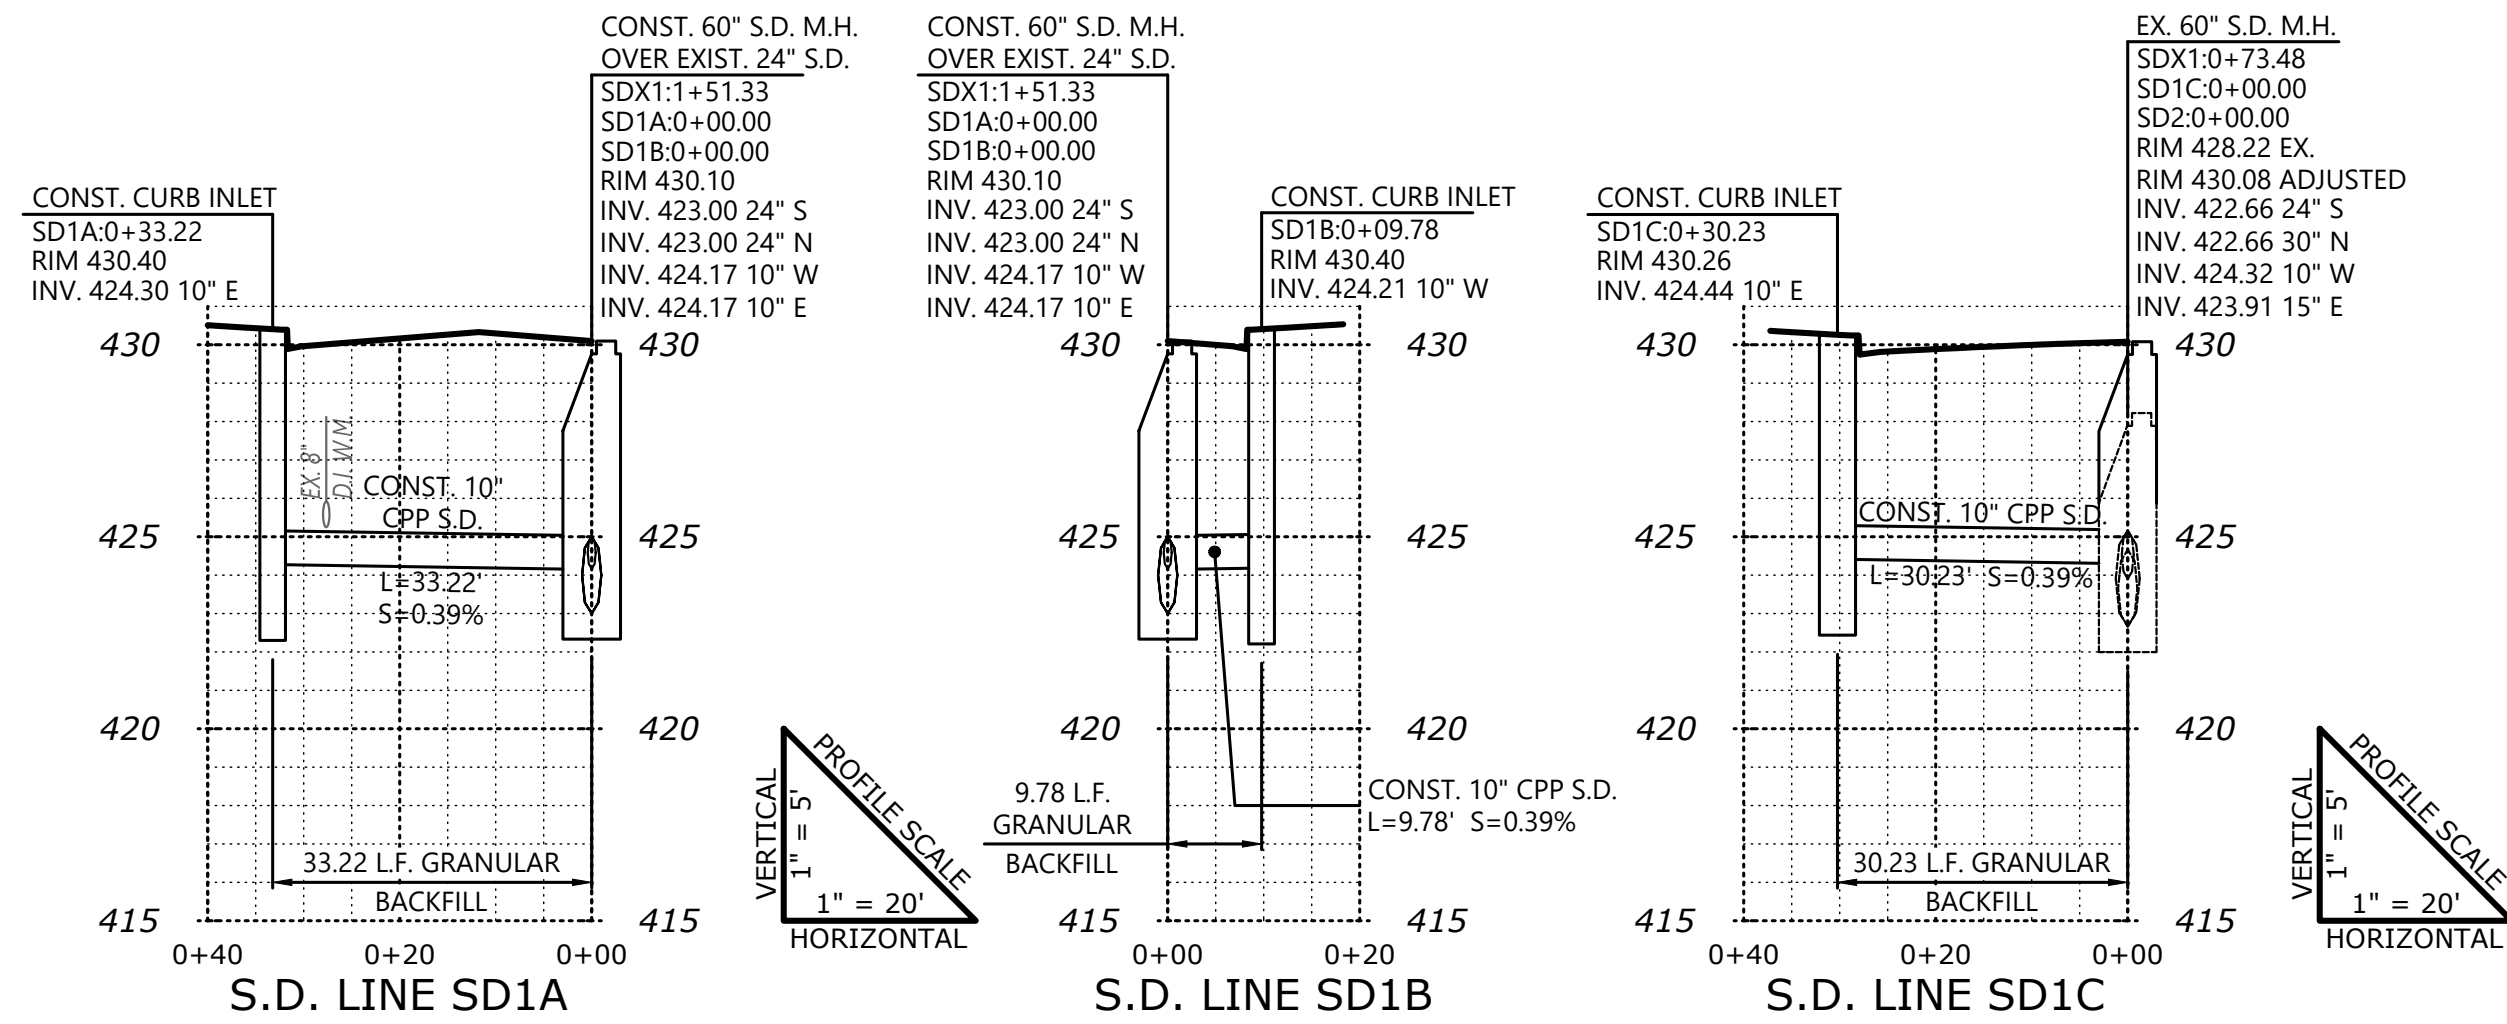


Z:\new\7409\Phillips Estates\Draw\257409.dwg 201 05/10/2025 8:17 AM D:\gall

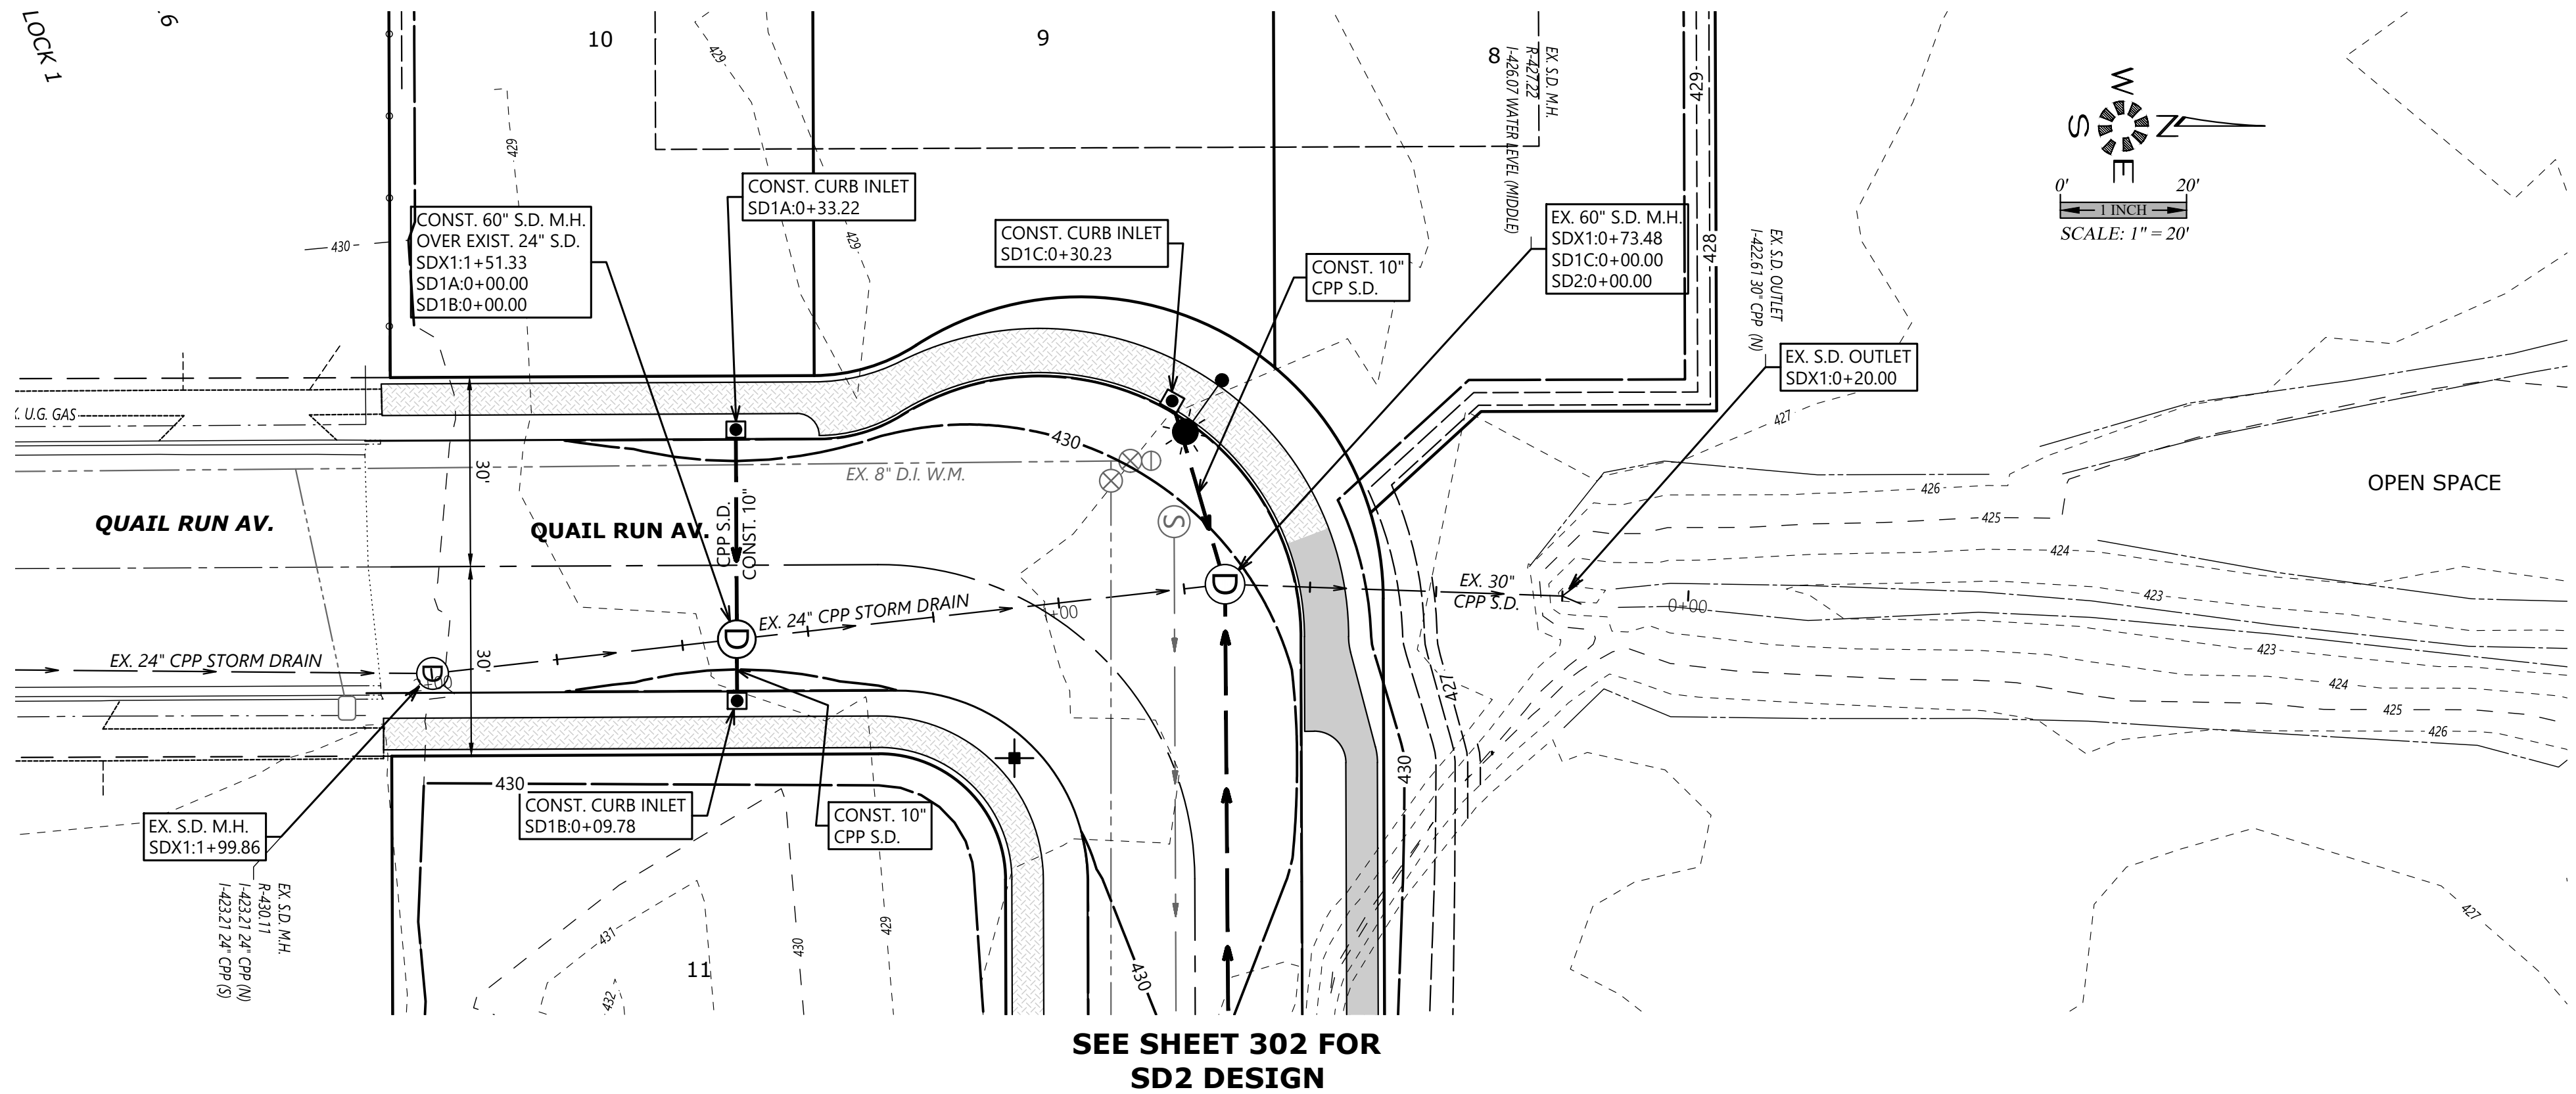

STORM DRAIN PLAN

PHILLIPS ESTATES
PHASE III

NO CHANGES, MODIFICATIONS
OR REVISIONS TO BE
MADE WITHOUT WRITTEN
AUTHORIZATION FROM THE
DESIGN ENGINEER.
DIMENSIONS & NOTES TAKE
PRECEDENCE OVER
GRAPHICAL REPRESENTATION.

Design: M.D.G.
Drawn: D.G.G.
Checked: M.D.G.
Issue Date: 8/20/25
Scale: AS SHOWN
As-Built: ----

REGISTERED PROFESSIONAL
ENGINEER
ORSON
JULY 14, 1978
MARK D. GREEN

EXPIRES: 06-30-2027

JOB # 7409

301