


01 SITE PLAN  
1" = 20'-0"




ROBERTS INDUSTRIES - NEW BUILDING  
SCHEMATIC DESIGN 1  
JULY 2024



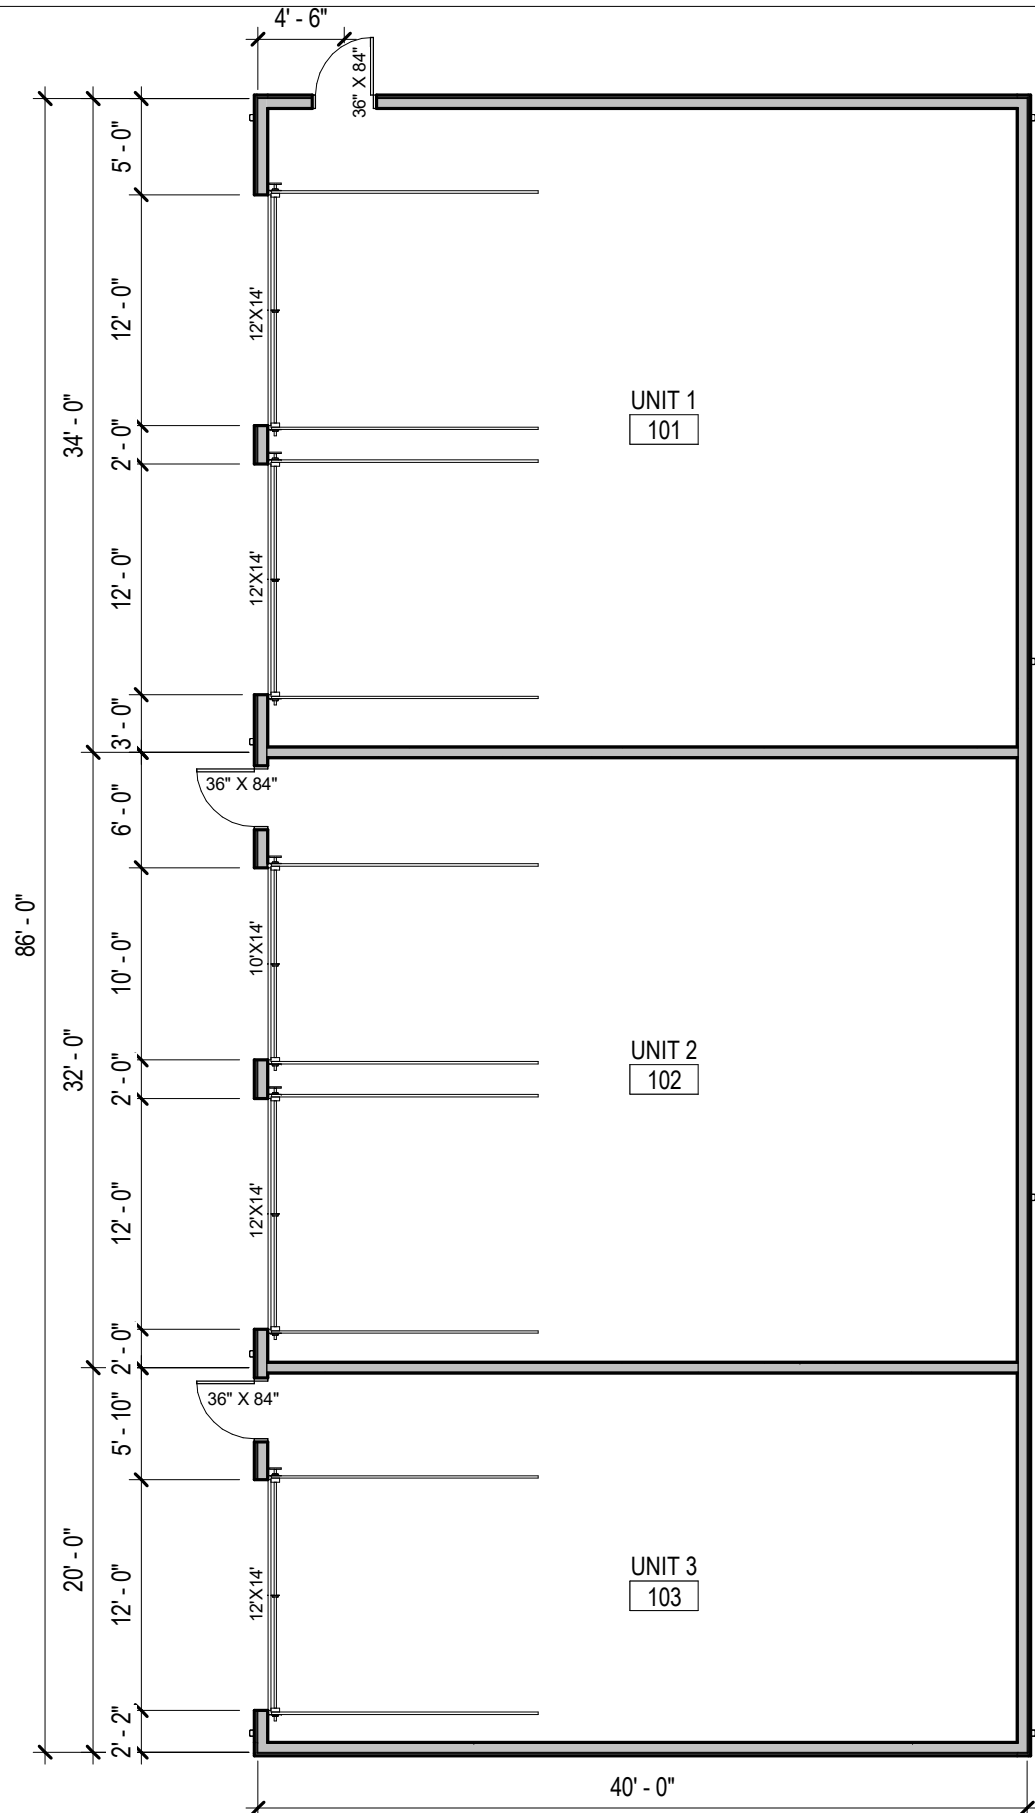


01 FLOOR PLAN  
1" = 10'-0"

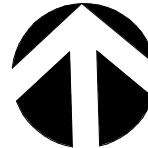


ROBERTS INDUSTRIES - NEW BUILDING  
SCHEMATIC DESIGN 1  
JULY 2024




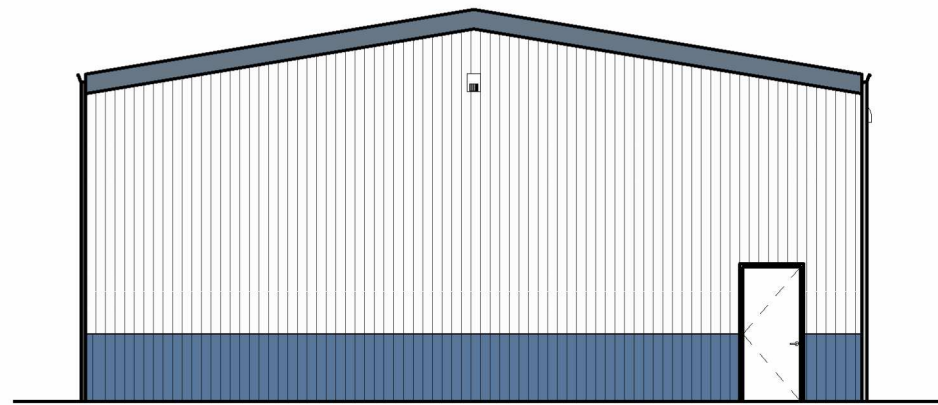

02 NORTH ELEVATION  
1" = 10'-0"

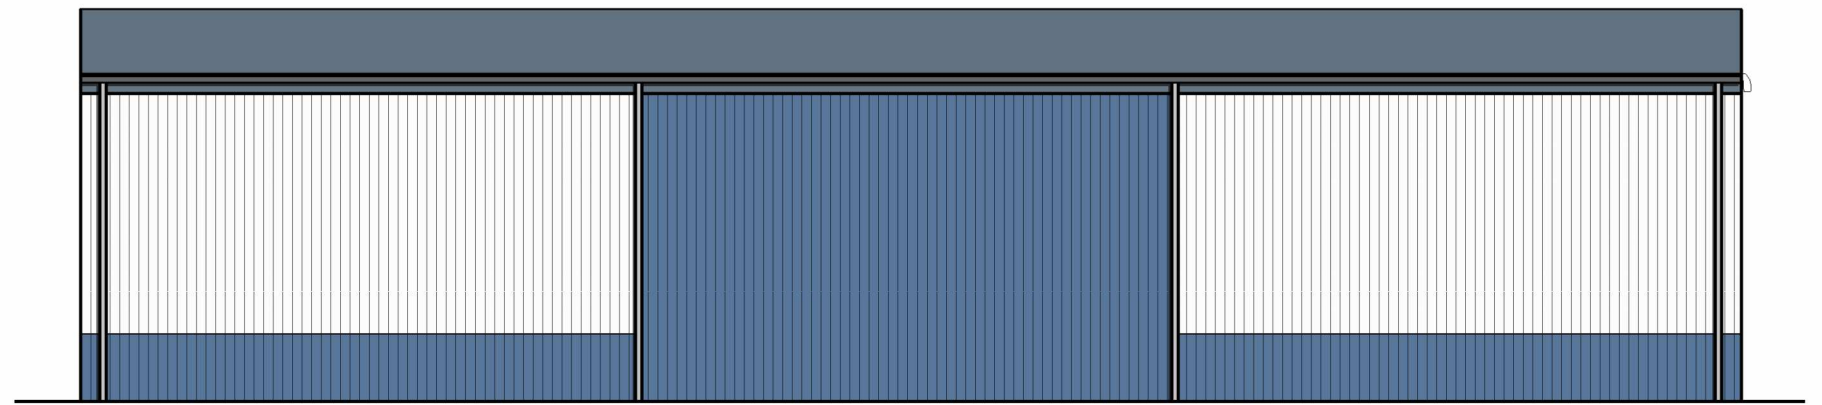

01 EAST ELEVATION  
1" = 10'-0"

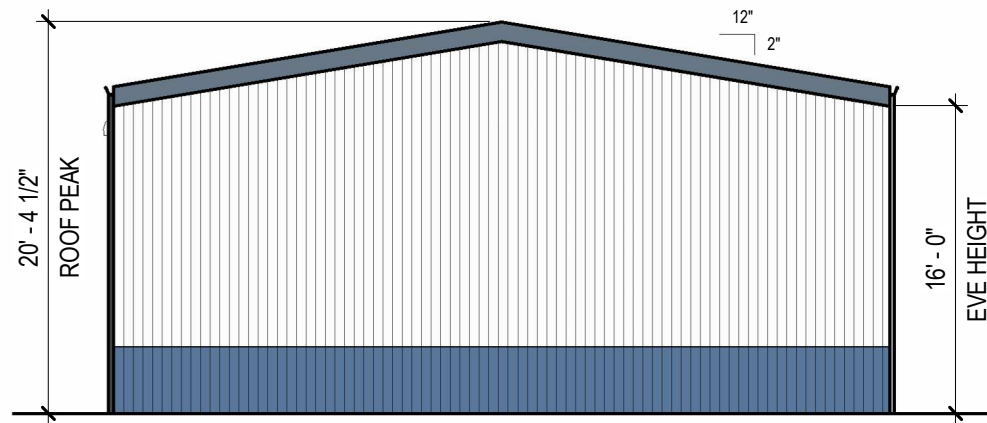

04 SOUTH ELEVATION  
1" = 10'-0"



03 WEST ELEVATION  
1" = 10'-0"

ROBERTS INDUSTRIES - NEW BUILDING  
SCHEMATIC DESIGN 1  
JULY 2024

