



**SEE SHEET 401 FOR
ORIOLE ST. DESIGN**

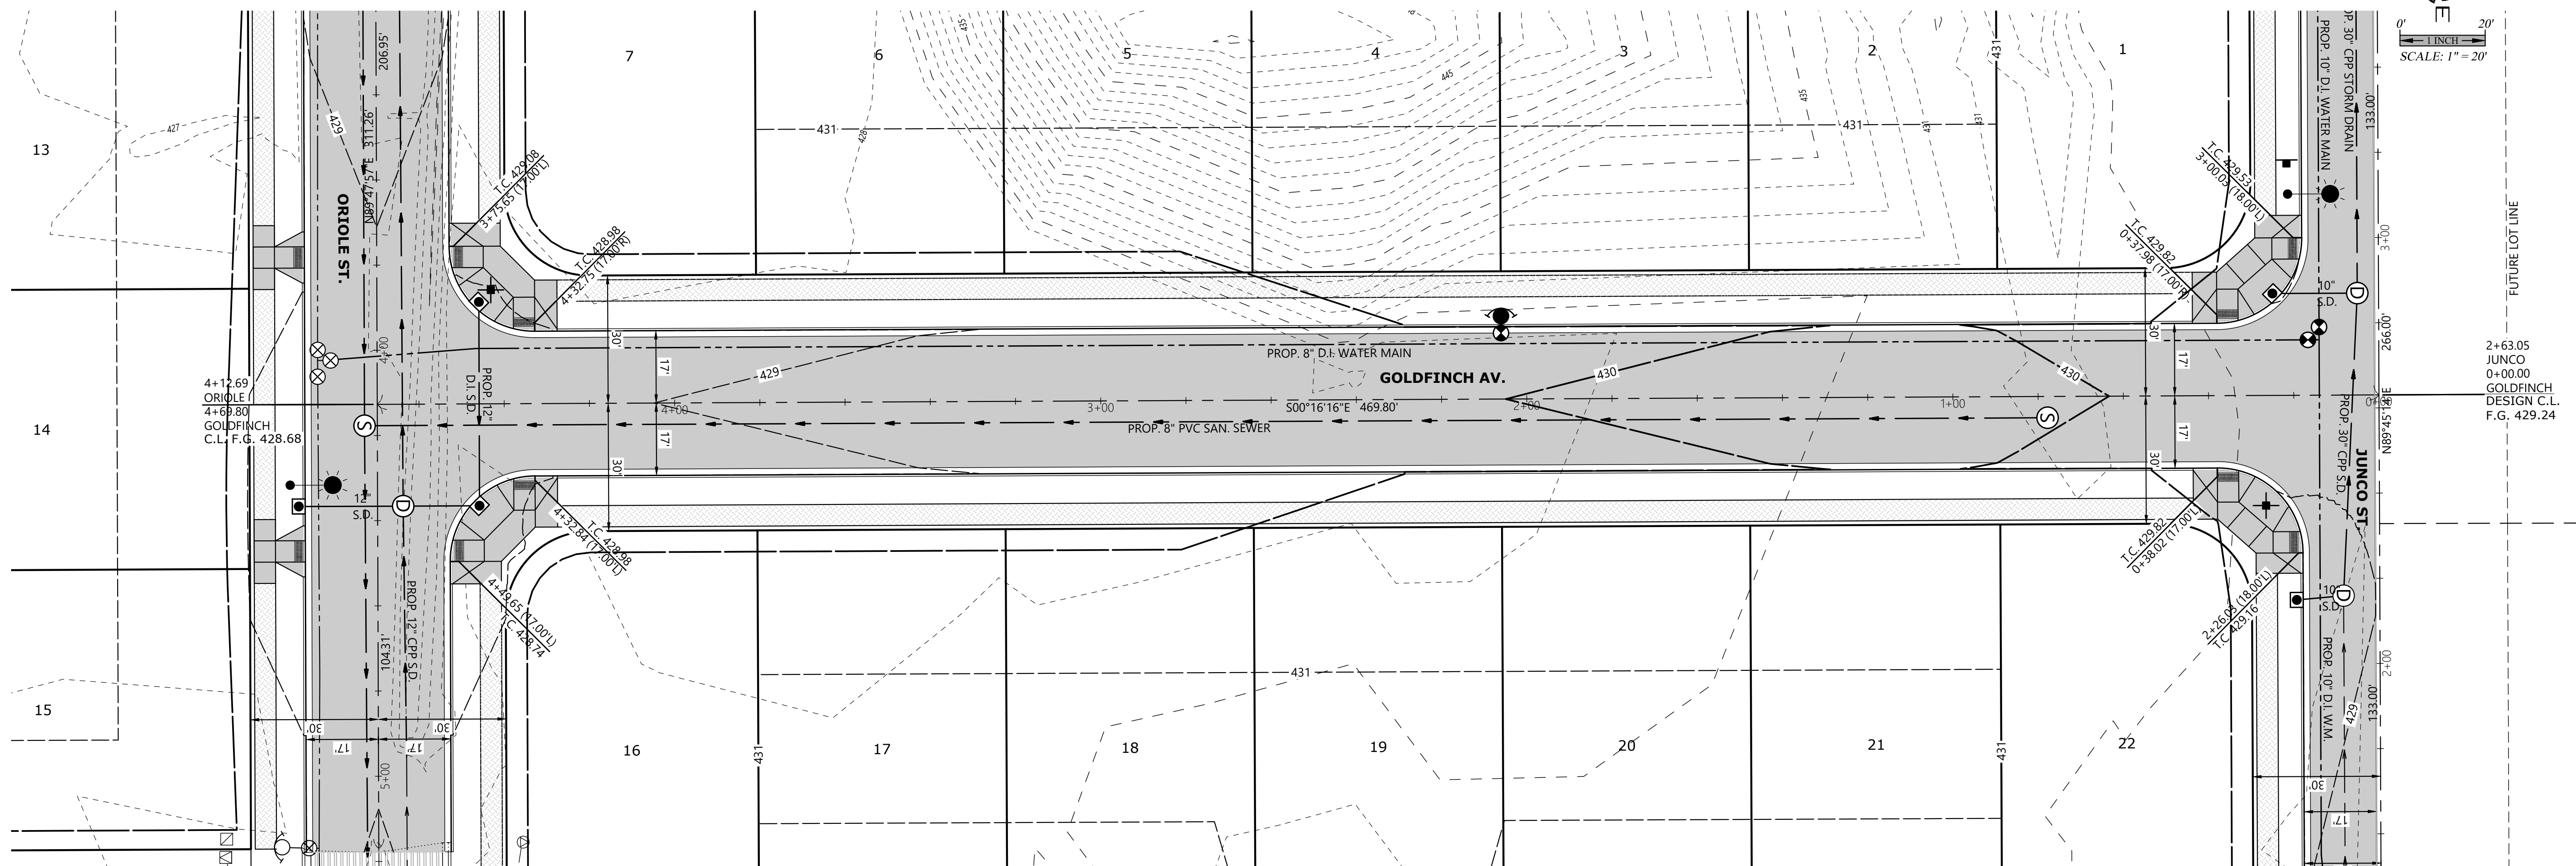

**SEE SHEET 403 FOR
JUNCO ST. DESIGN**

**SEE SHEET 405 FOR
TYPICAL STRUCTURAL
STREET SECTIONS**

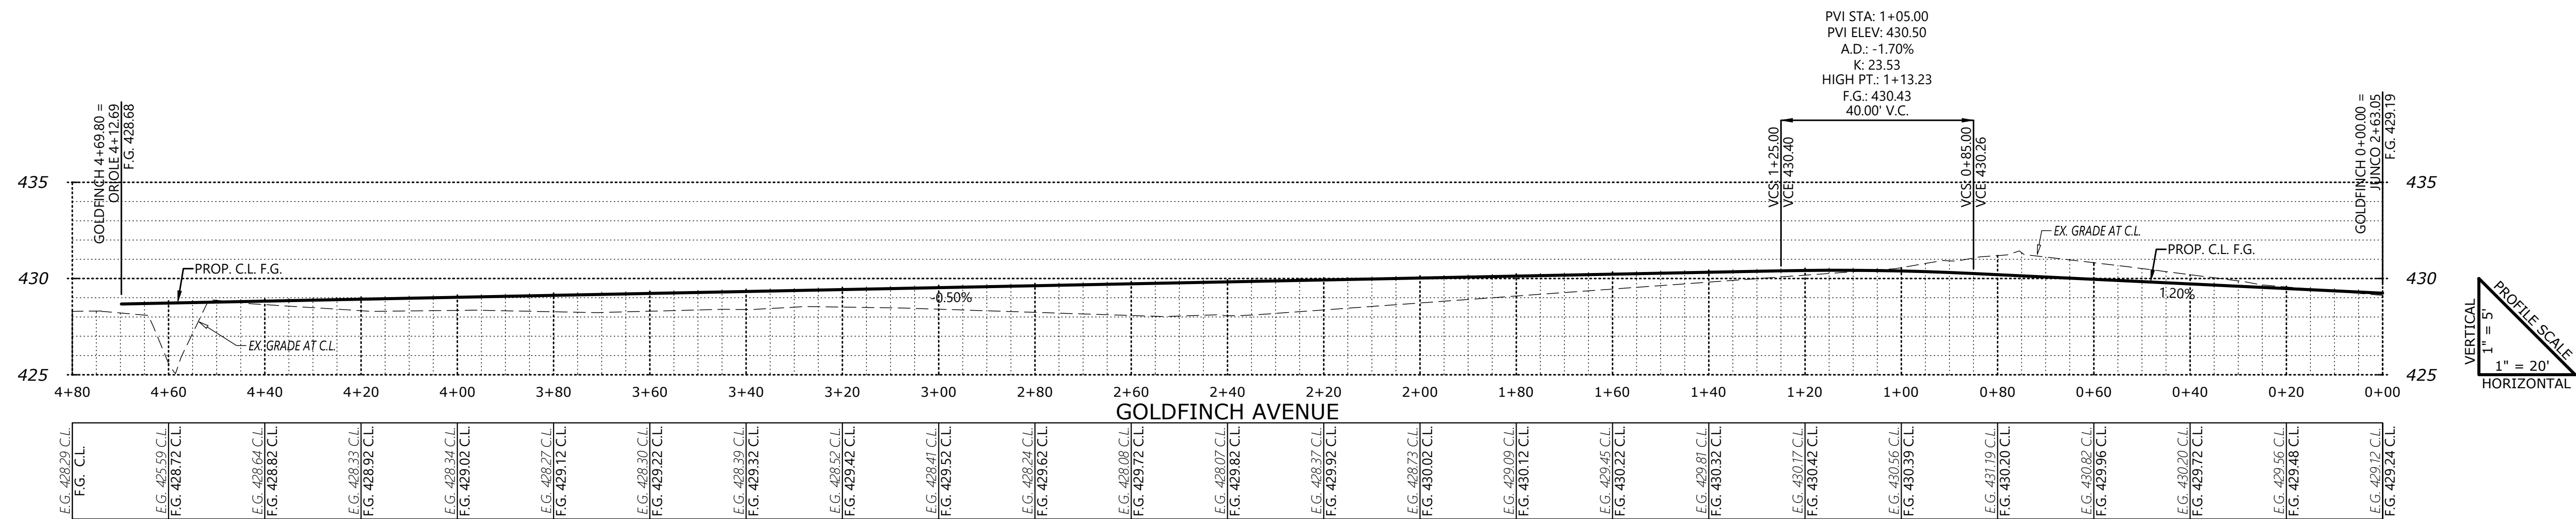

MULTI/TECH

ENGINEERING SERVICES, INC.
 1155 13TH ST. S.E. SALEM, OR. 97302
 PH. (503) 363 - 9227 FAX (503) 364-1260
www.atenetworking.net office@atenetworking.net

STREET PLAN

PHILLIPS ESTATES PHASE III

NO CHANGES, MODIFICATIONS
OR REPRODUCTIONS TO BE
MADE TO THESE DRAWINGS
WITHOUT WRITTEN
AUTHORIZATION FROM THE
DESIGN ENGINEER.

7409b 402-ST

Design: M.D.G.

Drawn: D.G.G.

Checked: M.D.G.

Issue Date: 8/20/25

Scale: AS SHOWN

As-Built: -----



JOB # 7409

402