
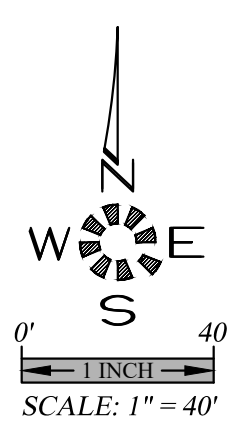


C:\Users\p406\OneDrive\OneDrive\2025\406\Drawings\501\WM1_020205_82353.dwg 8/23/25 AM 10:04

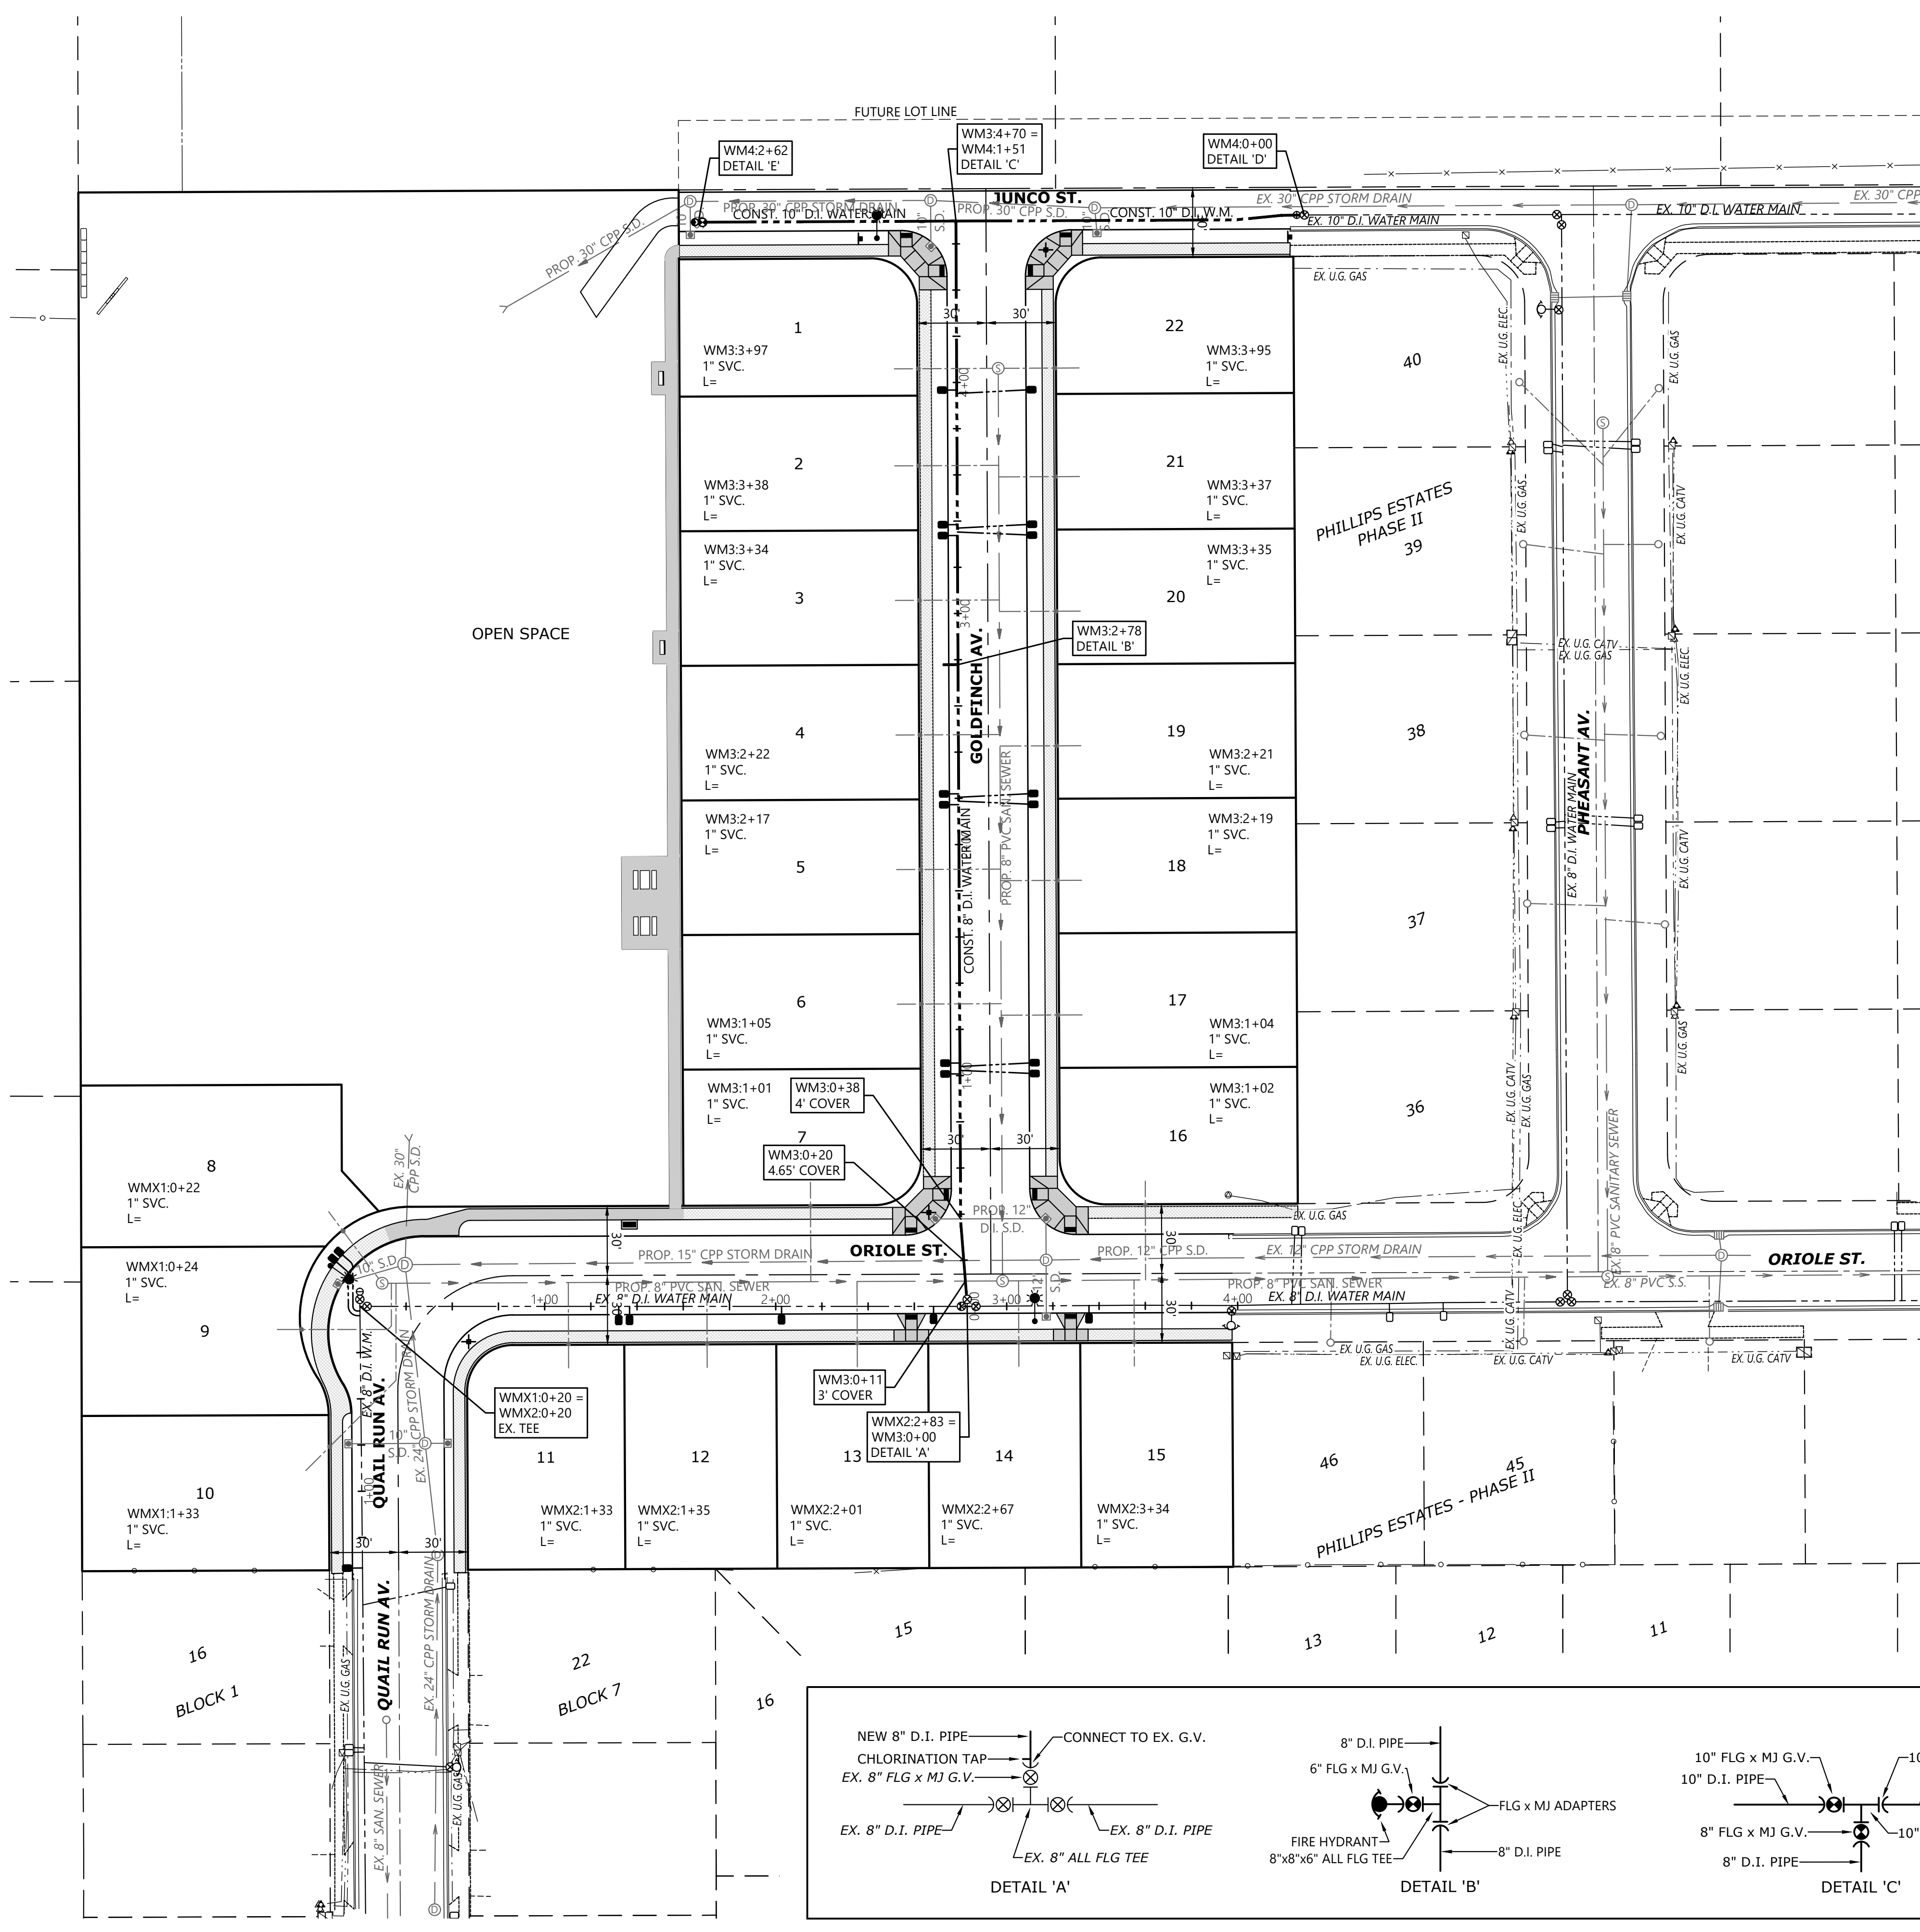


AS-BUILT VALVE SCHEDULE				
STATION	SIZE	JOINT	TYPE	MISC.
WM1:1+00	8"	FLxMJ	G.V.	6' DEEP
(EXAMPLE)				
---> CONTRACTOR TO FILL OUT THIS TABLE DURING CONSTRUCTION <---				

NOTE: HORIZONTAL & VERTICAL PIPE TRANSITIONS WHICH ARE NOT NOTED AS BENDS ARE PIPE DEFLECTIONS PER MANUFACTURE'S SPECIFICATIONS.

NOTE: SYMBOLS (FIRE HYDRANT, WATER VALVE, WATER METER, ETC.) ARE SHOWN LARGER THAN ACTUAL STRUCTURES FOR CLARITY. CONTRACTOR TO REFER TO CITY SPECIFICATIONS, CONSTRUCTION STANDARDS & DETAILS FOR LOCATION & CLEARANCES.

NOTE: SYMBOLS ARE LARGER THAN STRUCTURES. PROVIDE MIN. 5' SEPARATION BETWEEN SANITARY SEWER SERVICES & WATER SERVICES. LOCATE WATER METERS OUT OF DRIVEWAY DROPS OR PROVIDE TRAFFIC RATED BOX & LID.

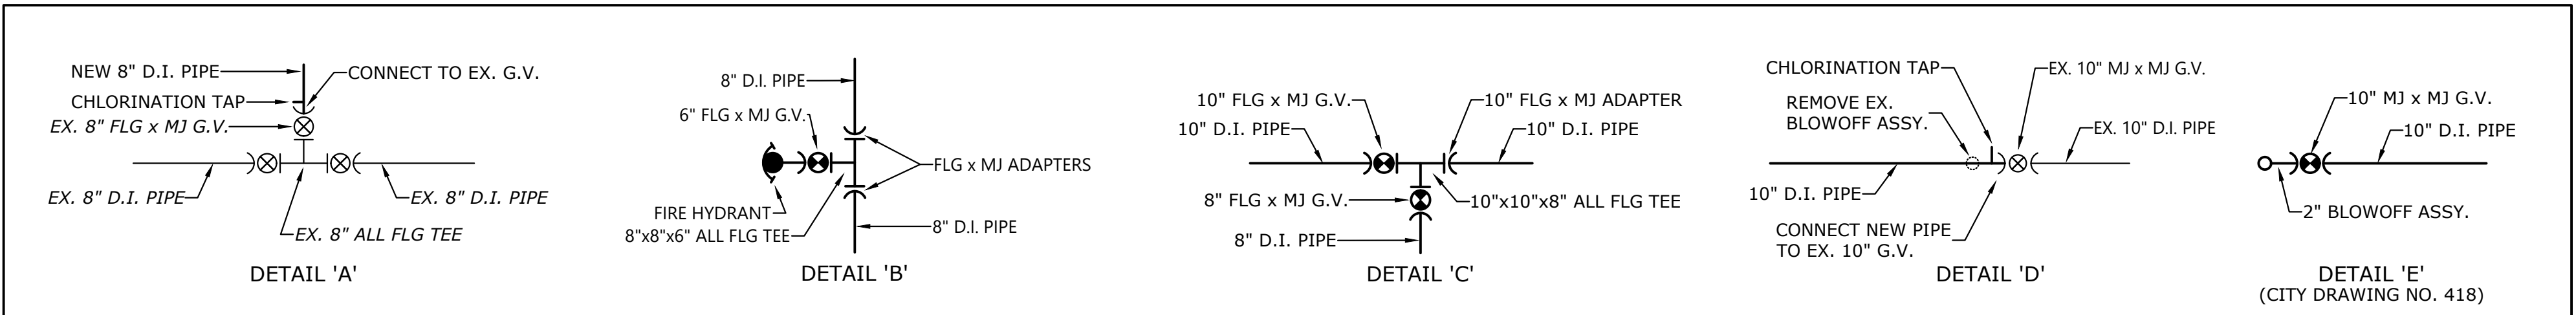

MULTI/TECH

ENGINEERING SERVICES, INC.

1155 13th ST. S.E. SALEM, OR. 97302
PH. (503) 363-5922 FAX (503) 364-5660
www.mtengr.com office@mtengr.com

DOMESTIC WATER PLAN

PHILLIPS ESTATES
PHASE III

NO CHANGES, MODIFICATIONS OR REPRODUCTION OF THIS DRAWING SHALL BE MADE WITHOUT WRITTEN AUTHORIZATION FROM THE DESIGN ENGINEER.
DIMENSIONS & NOTES TAKE PRECEDENCE OVER GRAPHICAL REPRESENTATION.

Design: M.D.G.
Drawn: D.G.G.
Checked: M.D.G.
Issue Date: 8/20/25
Scale: AS SHOWN
As-Built: -----

REGISTERED PROFESSIONAL ENGINEER
MARK D. GAVIN
JULY 14, 1978
OR 0636

EXPIRES: 06-30-2027

JOB # 7409

501