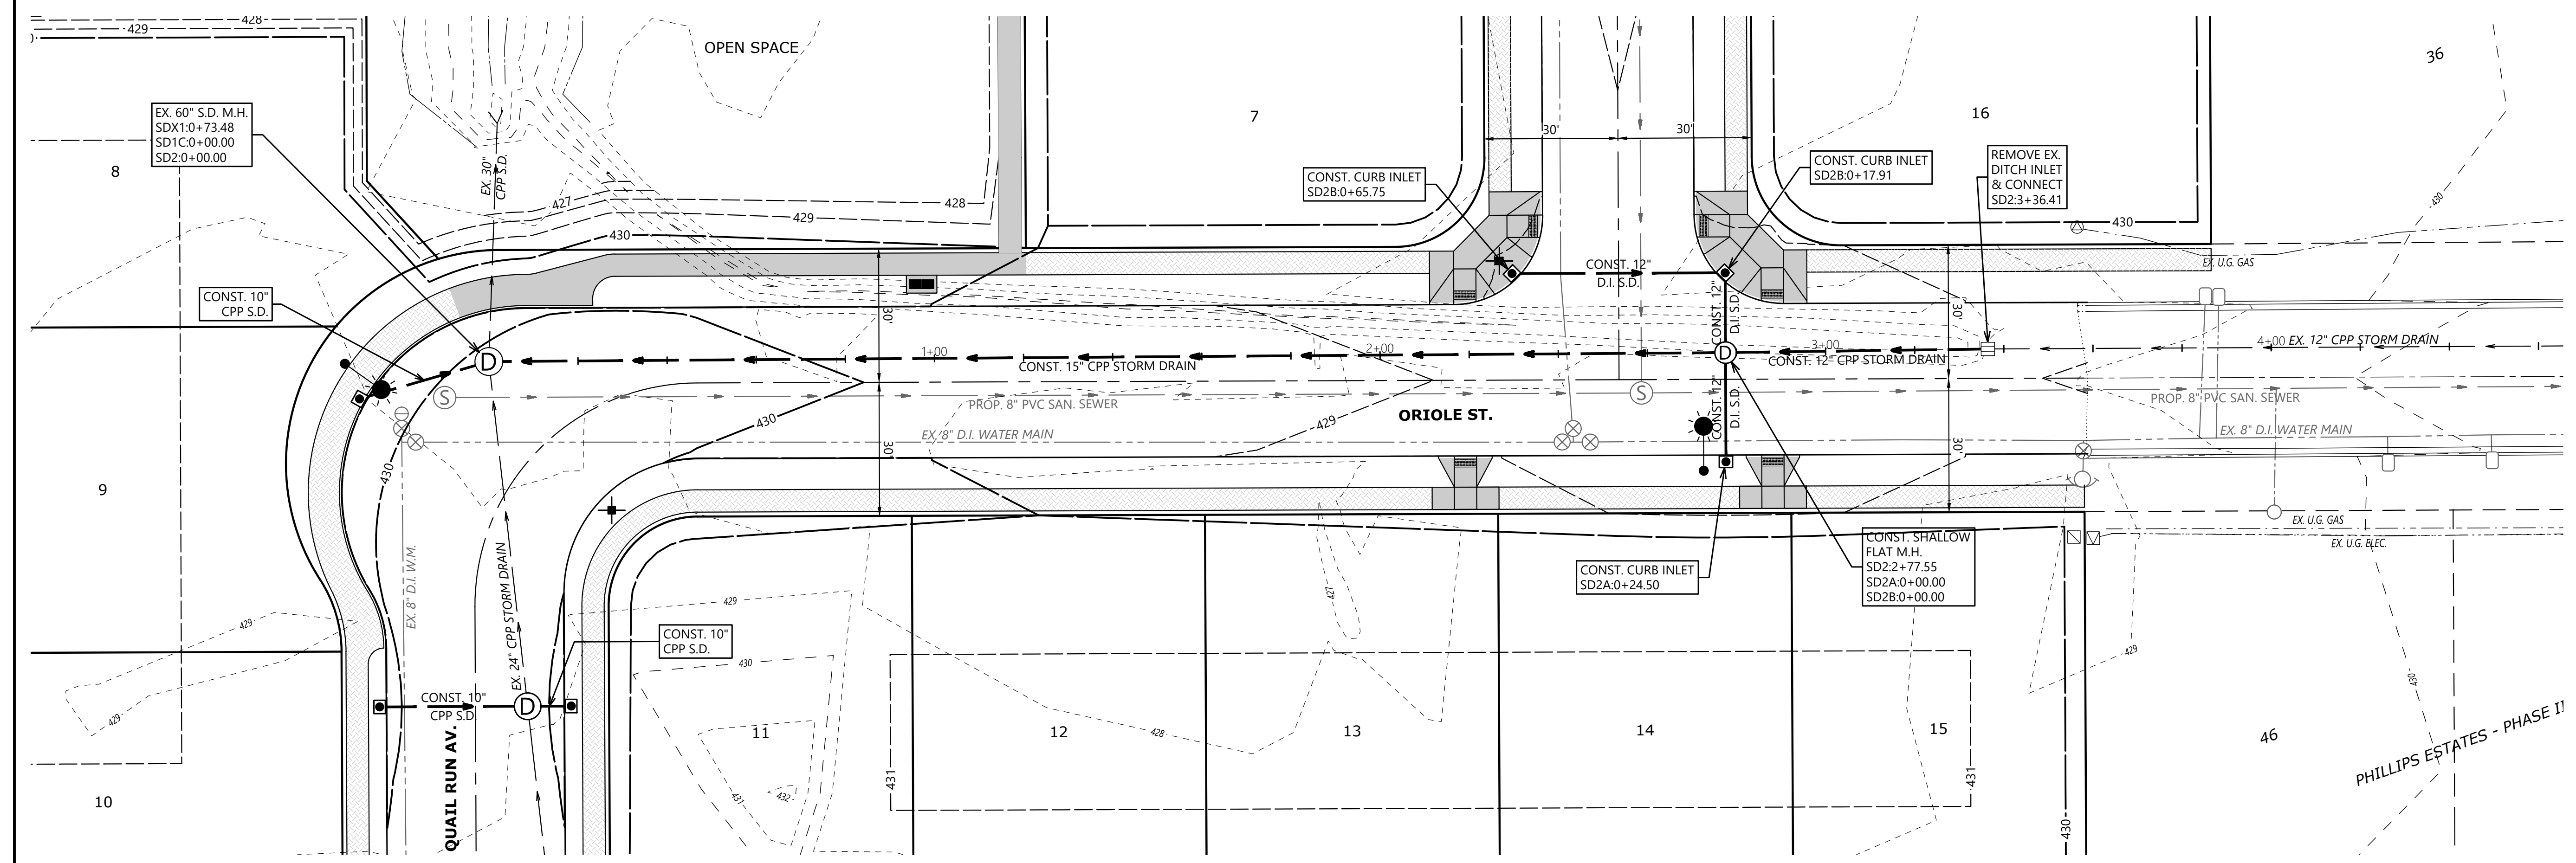


MULTI/TECH


ENGINEERING SERVICES, INC.
1155 13th ST. S.E. SALEM, OR. 97302
PH. (503) 363-5277 FAX (503) 366-5660
www.mtengr.com office@mtengr.com

STORM DRAIN PLAN

PHILLIPS ESTATES
PHASE III

NO CHANGES, MODIFICATIONS
OR REVISIONS SHALL BE
MADE WITHOUT WRITTEN
AUTHORIZATION FROM THE
DESIGN ENGINEER.
DIMENSIONS & NOTES TAKE
PRECEDENCE OVER
GRAPHICAL REPRESENTATION.




Design:	M.D.G.
Drawn:	D.G.G.
Checked:	M.D.G.
Issue Date:	8/20/25
Scale:	AS SHOWN
As-Built:	----

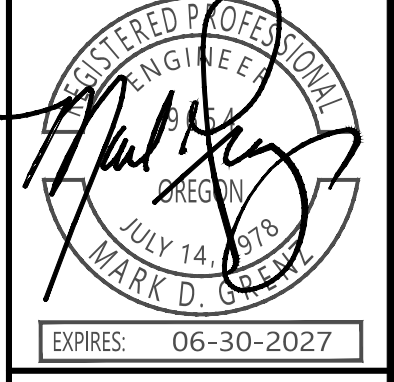

JOB # 7409

302

SEE SHEET 401 FOR
SDX1 DESIGN

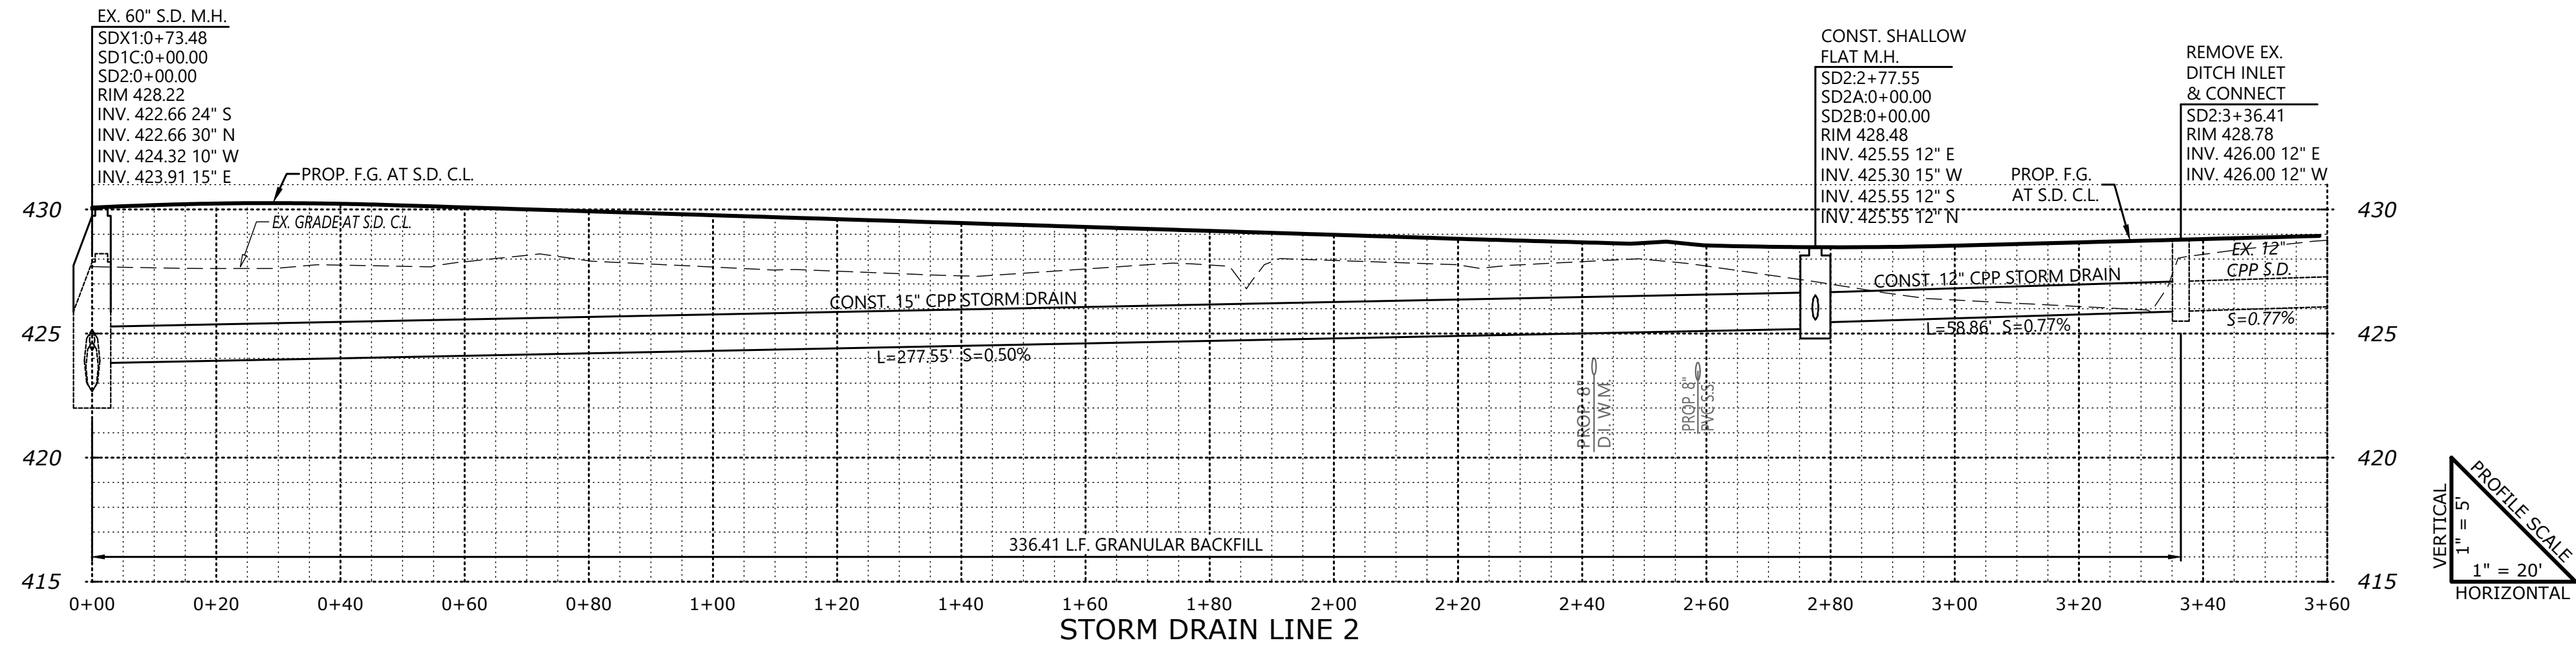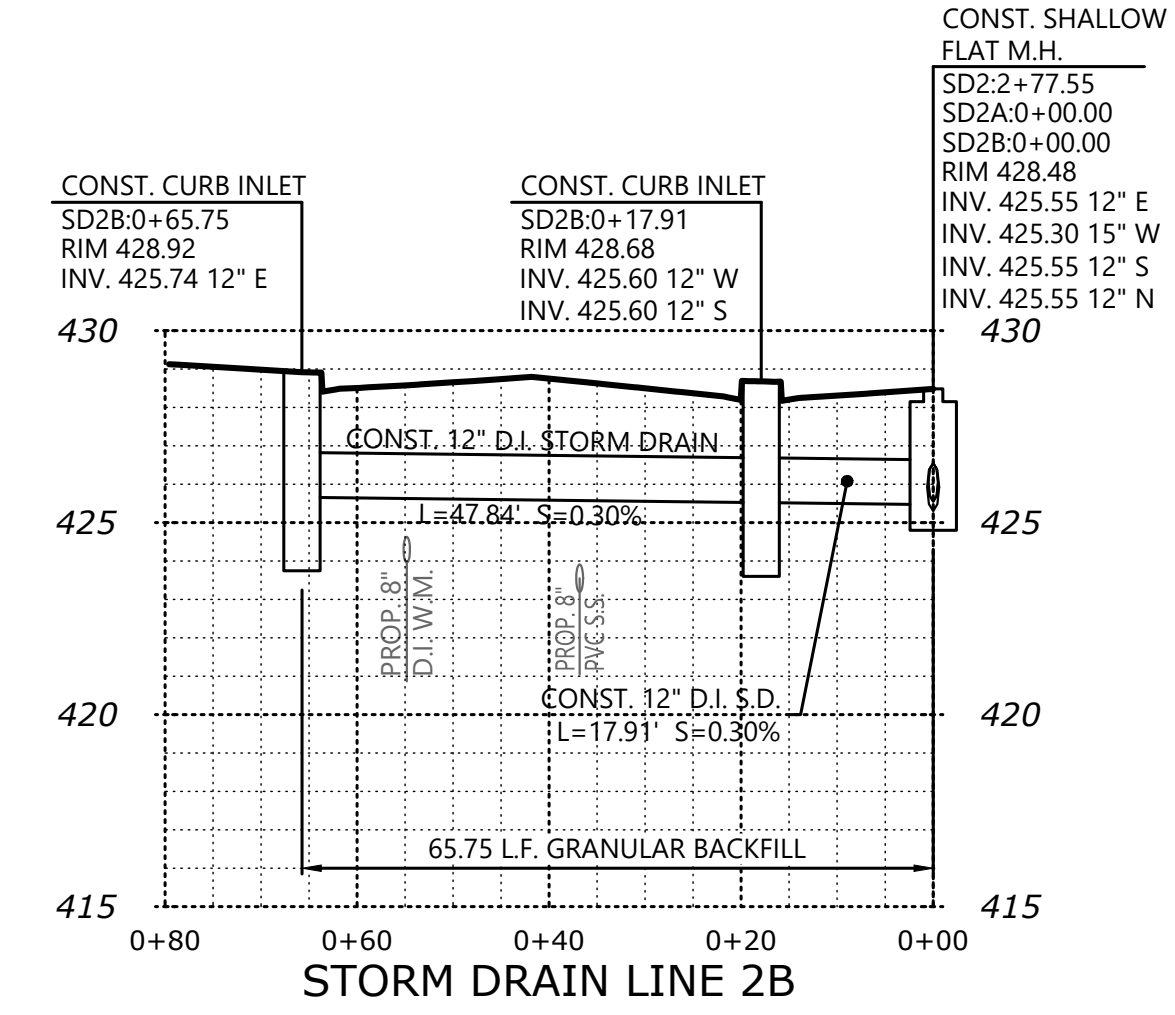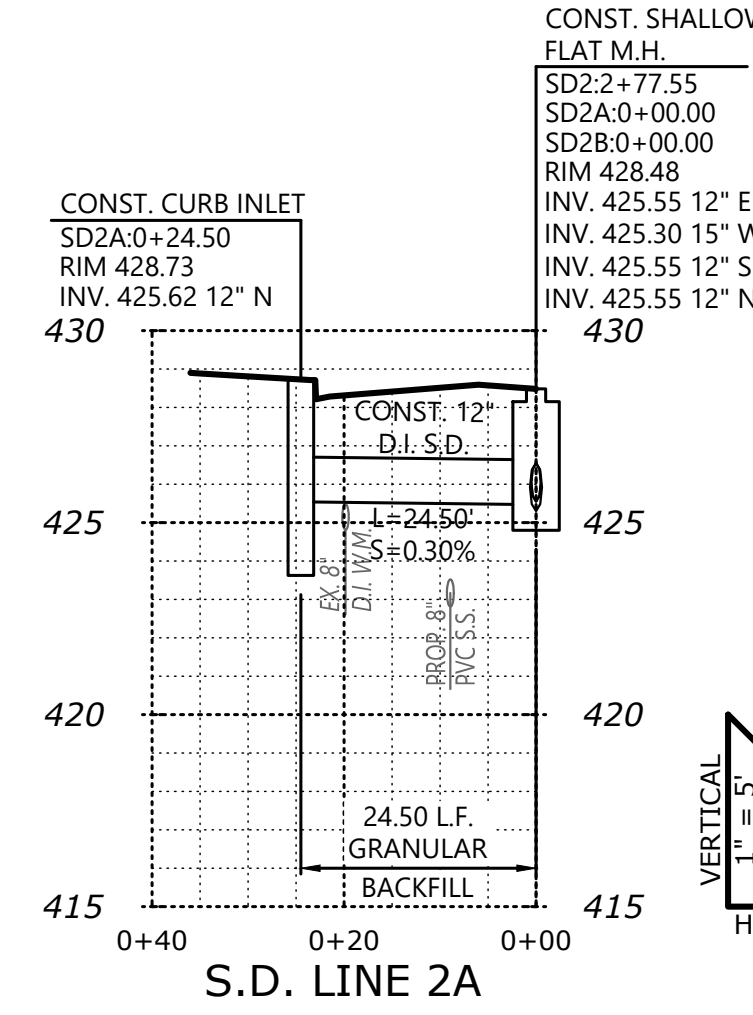

C:\Users\mde\OneDrive\Phillips Estates\Draw\2517409\Draw\302 SD 1/20/2025 8:18:22 AM.dwg