


TAX LOT 091W10DC11000

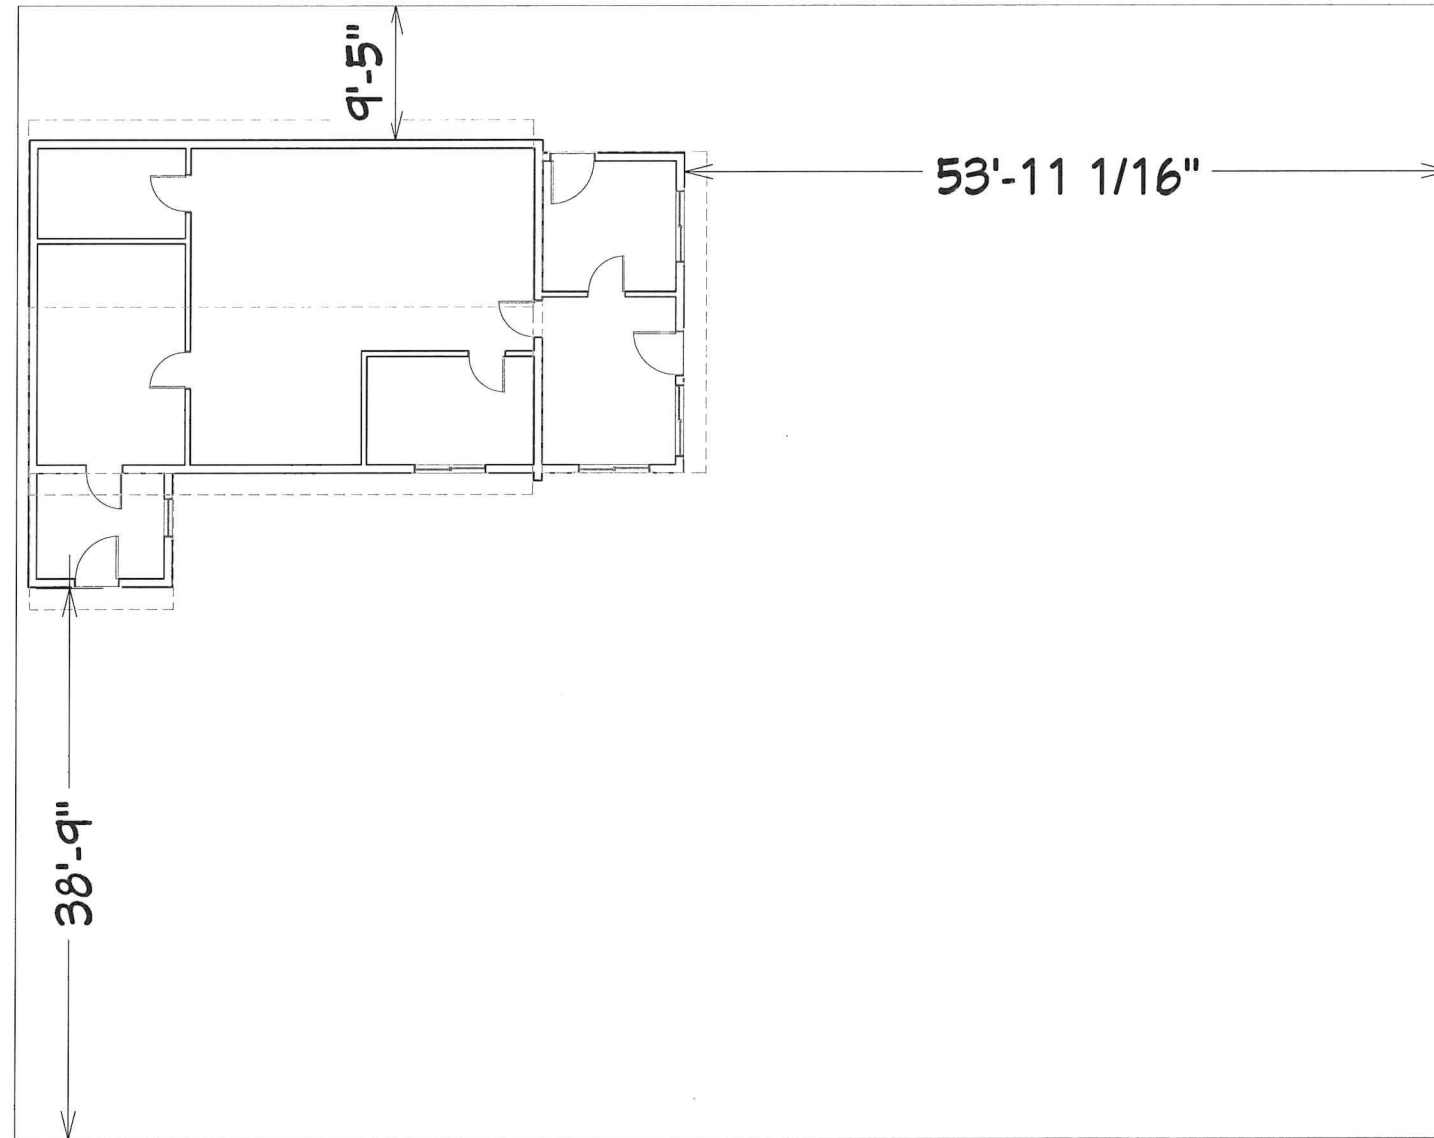

Plot Plan View

22 DAY

DRAWINGS PROVIDED BY:
Bob Thatcher
503-931-4761

DATE:
6/30/2025

SCALE:

SHEET:

P4

PLOT PLAN

The Treasure Hunt Thrift Store
155 2nd Ave N
Stayton, OR 97383

[illegible]



THE TREASURE HUNT THRIFT STORE

Layout Page Table			
Label	Title	Description	Comments
P-1	PROJECT OVERVIEW		
P1	Floor Plan		
P2	ELEVATIONS		
P3	ELEVATIONS		
P4	PLOT PLAN		

REVISION TABLE		REVISION BY	DESCRIPTION
NUMBER	DATE		

The Treasure Hunt Thrift Store
155 2nd Ave N
Stajton, OR 971383

PROJECT OVERVIEW

DRAWINGS PROVIDED BY:
Bob Thatcher
503-931-4761


DATE:

6/30/2025

SCALE:

SHEET:

P-1

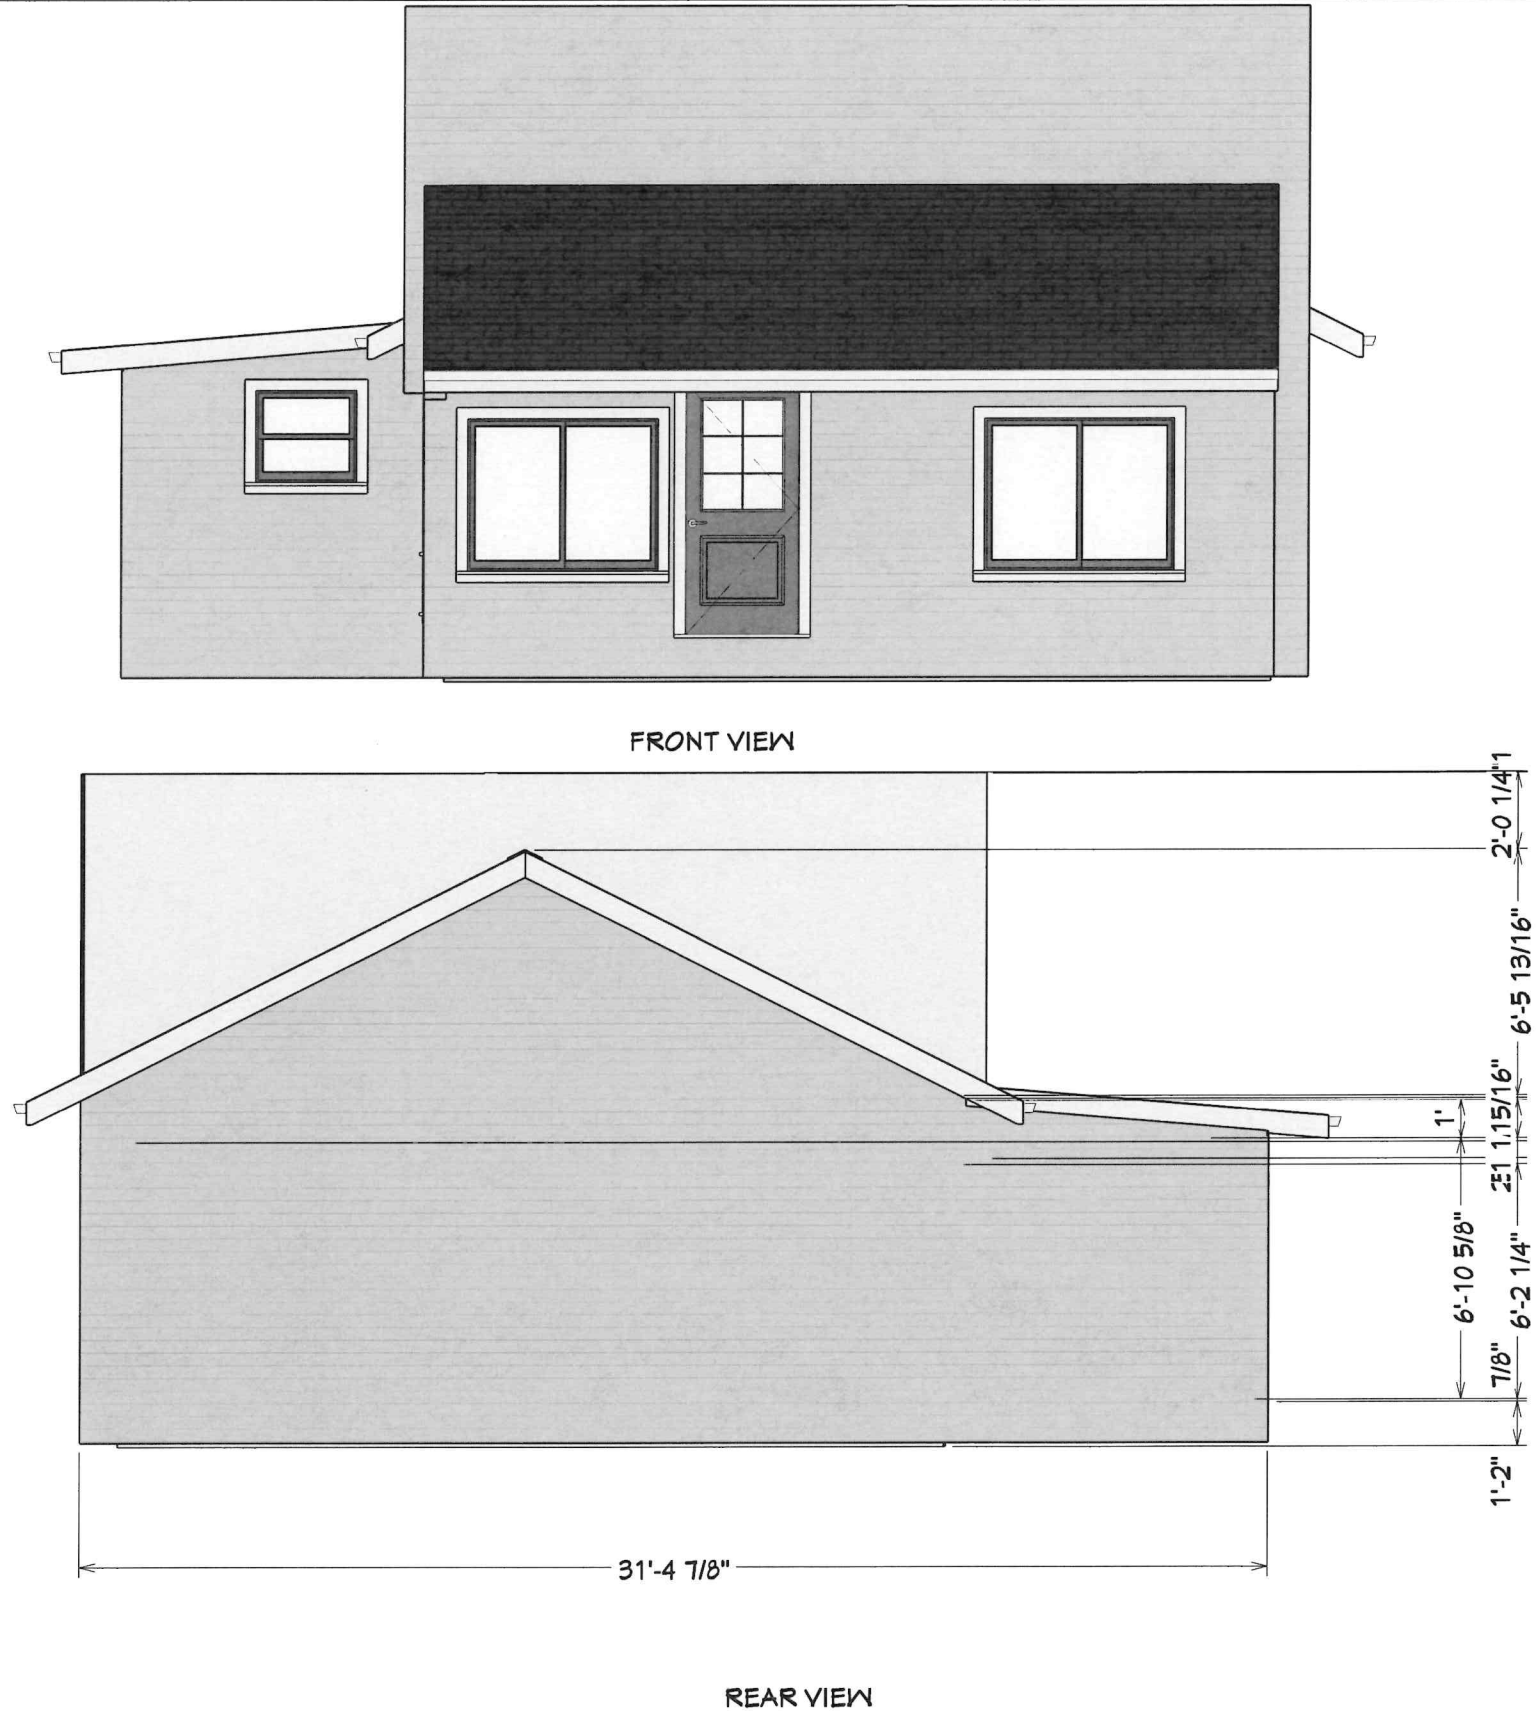

FRONT VIEW

REAR VIEW

REVISION TABLE	
NUMBER	DATE

The Treasure Hunt Thrift Store
155 2nd Ave N
Stayton, OR 97136

ELEVATIONS

DRAWINGS PROVIDED BY:
Bob Thatcher
503-931-4761


DATE:

6/30/2025

SCALE:

SHEET:

P2

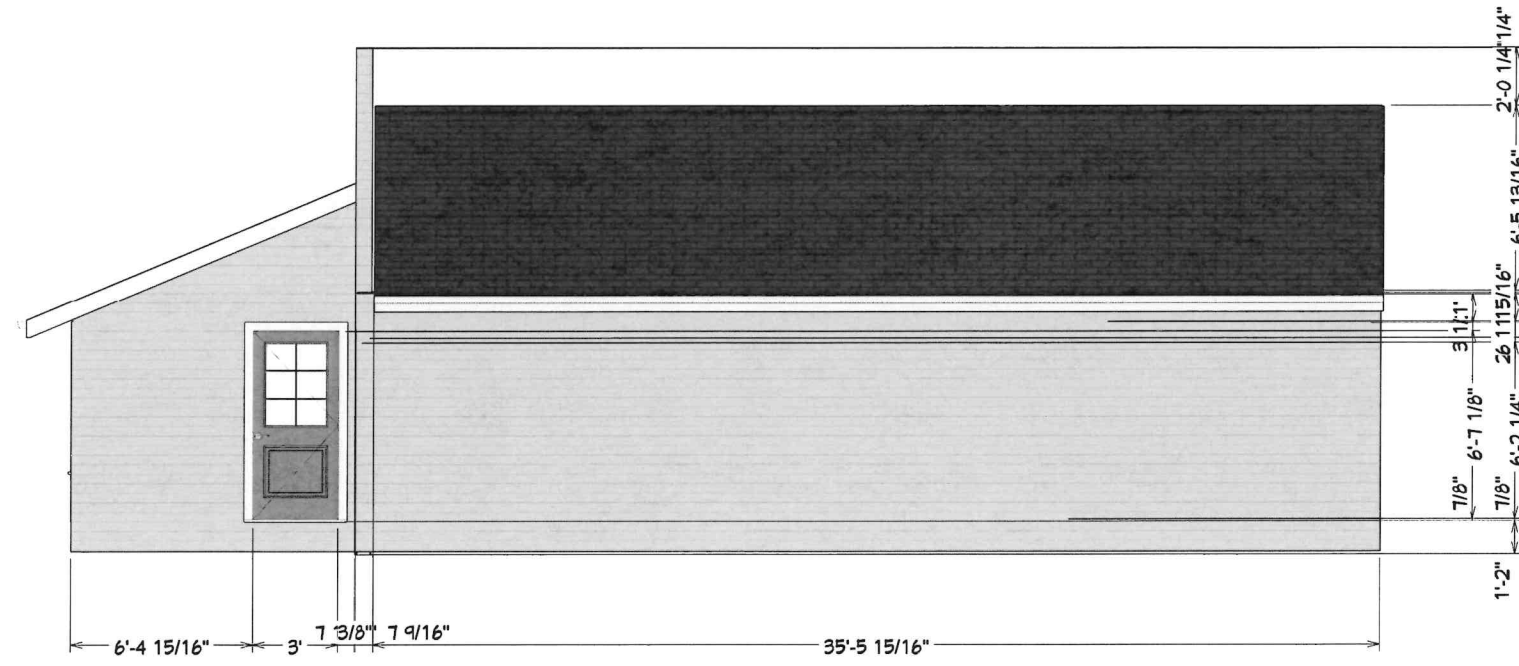

RIGHT SIDE VIEW



LEFT SIDE VIEW

REVISION TABLE	
NUMBER	DATE

The Treasure Hunt Thrift Store
155 2nd Ave N
Stayton, OR 971363

ELEVATIONS

DRAWINGS PROVIDED BY:
Bob Thatcher
503-931-4761


DATE:

6/30/2025

SCALE:

SHEET:

P3

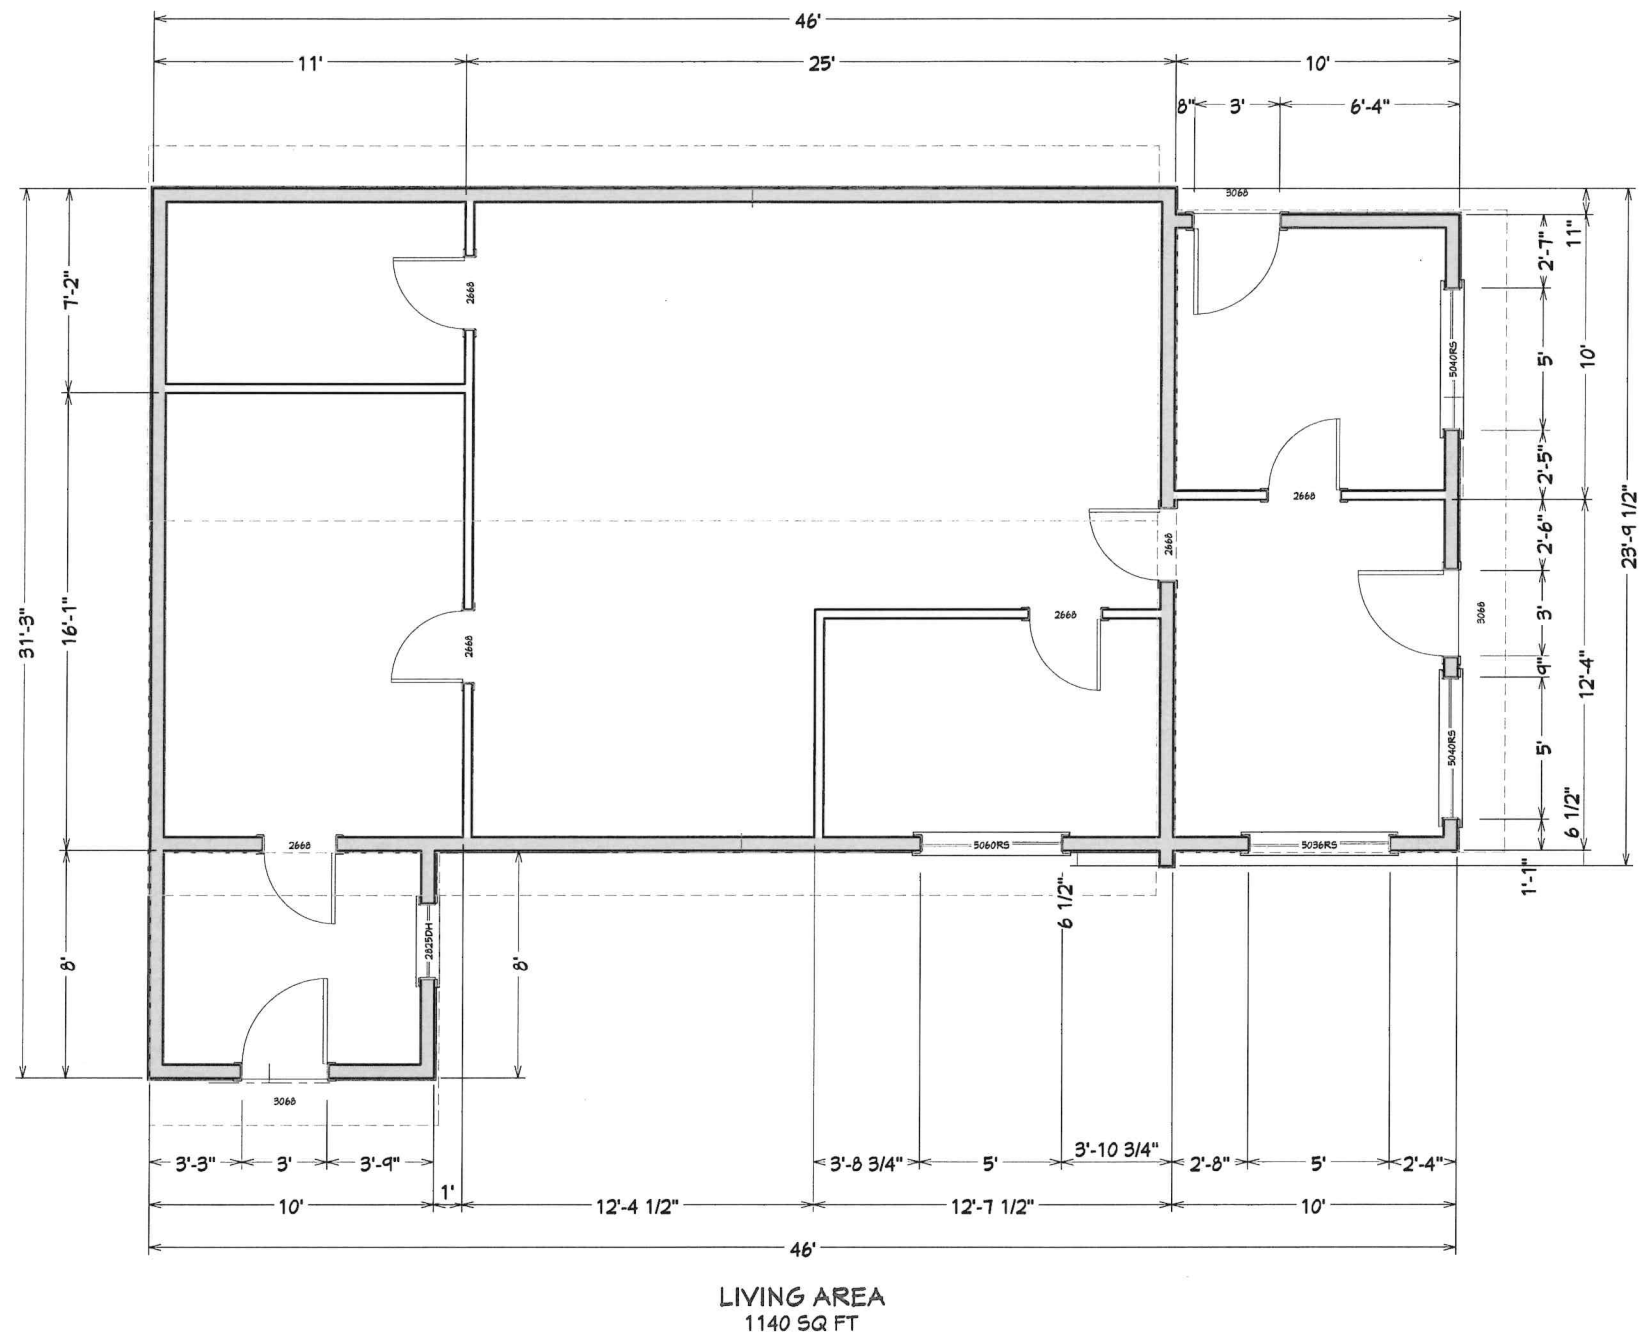

REVISION TABLE	
NUMBER	DATE

The Treasure Hunt Thrift Store
155 2nd Ave N
Stajton, OR 97133

Floor Plan

DRAWINGS PROVIDED BY:
Bob Thatcher
503-931-4761

DATE:
6/30/2025
SCALE:
SHEET:
P1