


J:\New\7662-Santiam\Drawings\SDR2\7662-01.dwg, SDR2 EX, 11/6/2025 12:02:47 PM, Coal

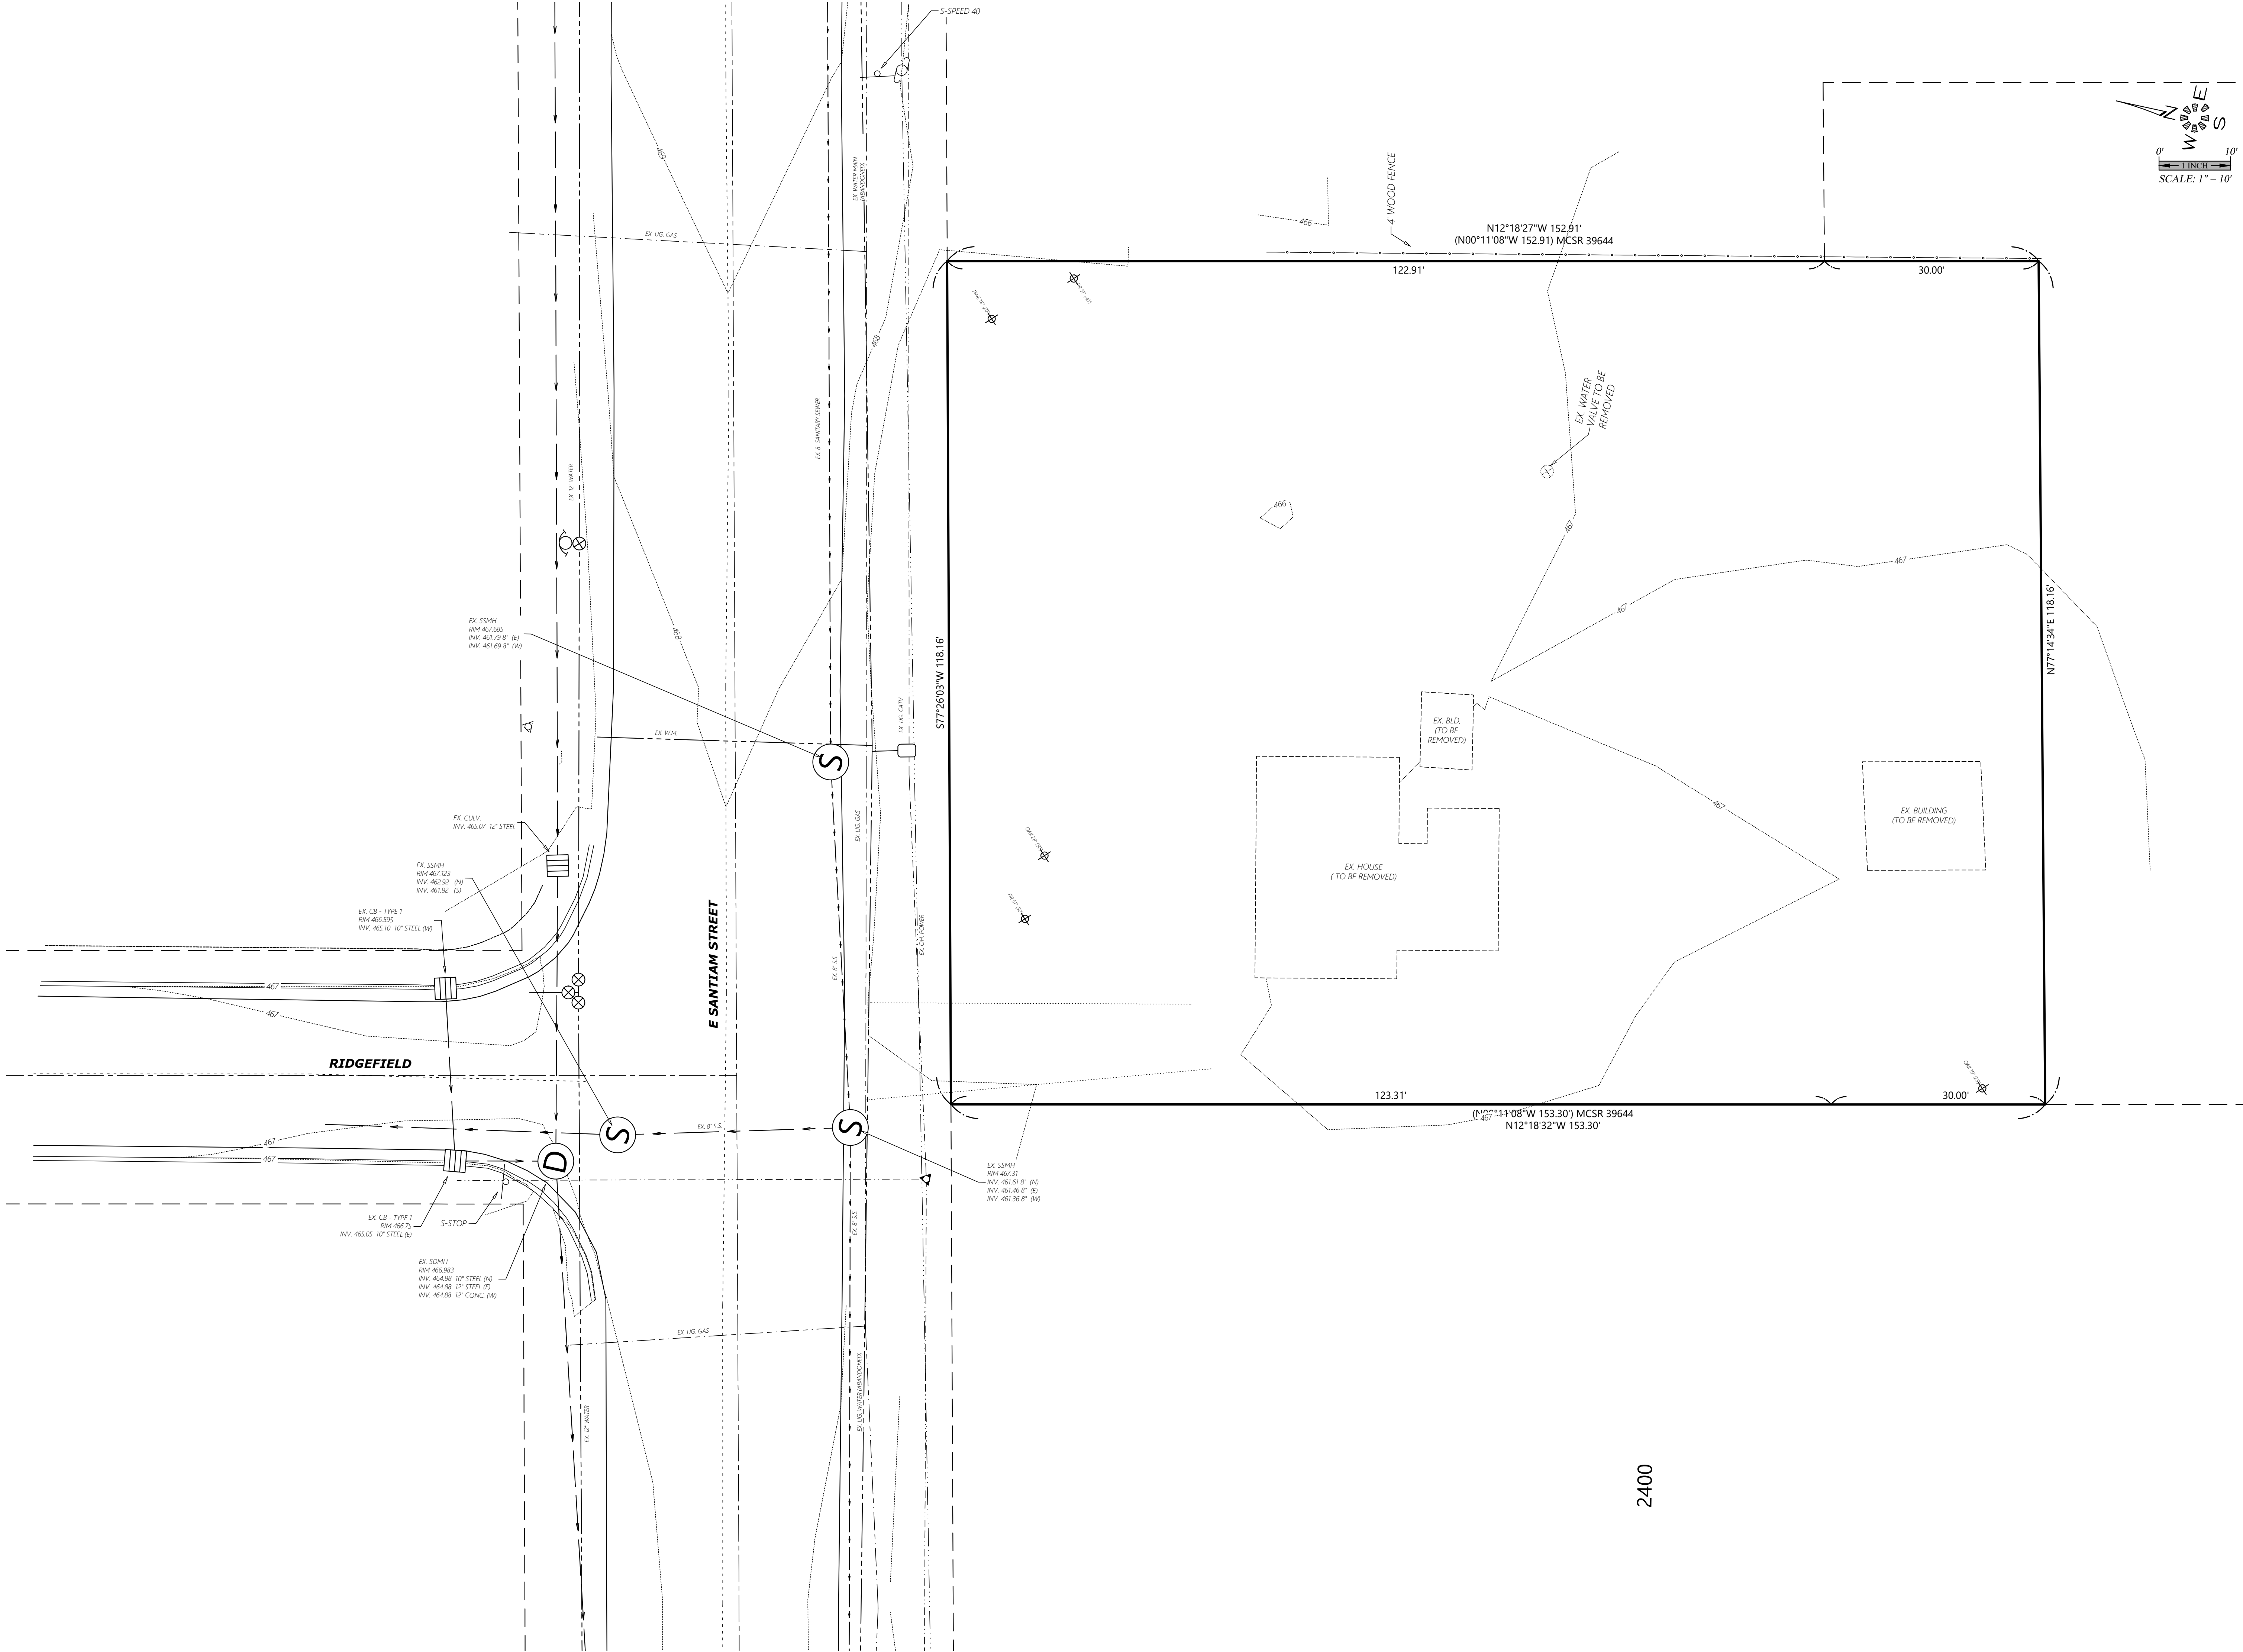

MULTI/TECH
ENGINEERING SERVICES, INC.
1155 13th ST., S.E. SALEM, OR. 97302
PH. (503) 363-9227 FAX (503) 364-1260
www.mtengr.com

**EXISTING
CONDITIONS
PLAN**

**SANTIAM STREET
DEVELOPMENT**

NO CHANGES, MODIFICATIONS OR REPRODUCTIONS TO BE MADE TO THESE DRAWINGS WITHOUT WRITTEN AUTHORIZATION FROM THE DESIGN ENGINEER. DIMENSIONS & NOTES TAKE PRECEDENCE OVER GRAPHICAL REPRESENTATION.

Design: M.D.G.
Drawn: C.F.G. & M.K.D.
Checked: B.M.G.
Issue Date: 11/6/25
Scale: AS SHOWN

REGISTERED PROFESSIONAL ENGINEER
MARK CURRENT
EXPIRES: 06-30-2025
JOB # 7662

SDR2