
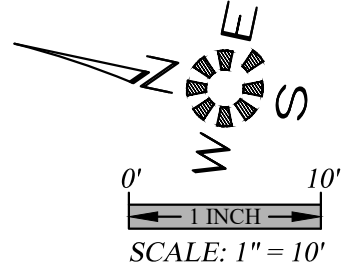


J:\Work\662-Santiam\Drawings\662-4wg_SDR7_S5_11-6-2025_120332 PM_C3.dwg

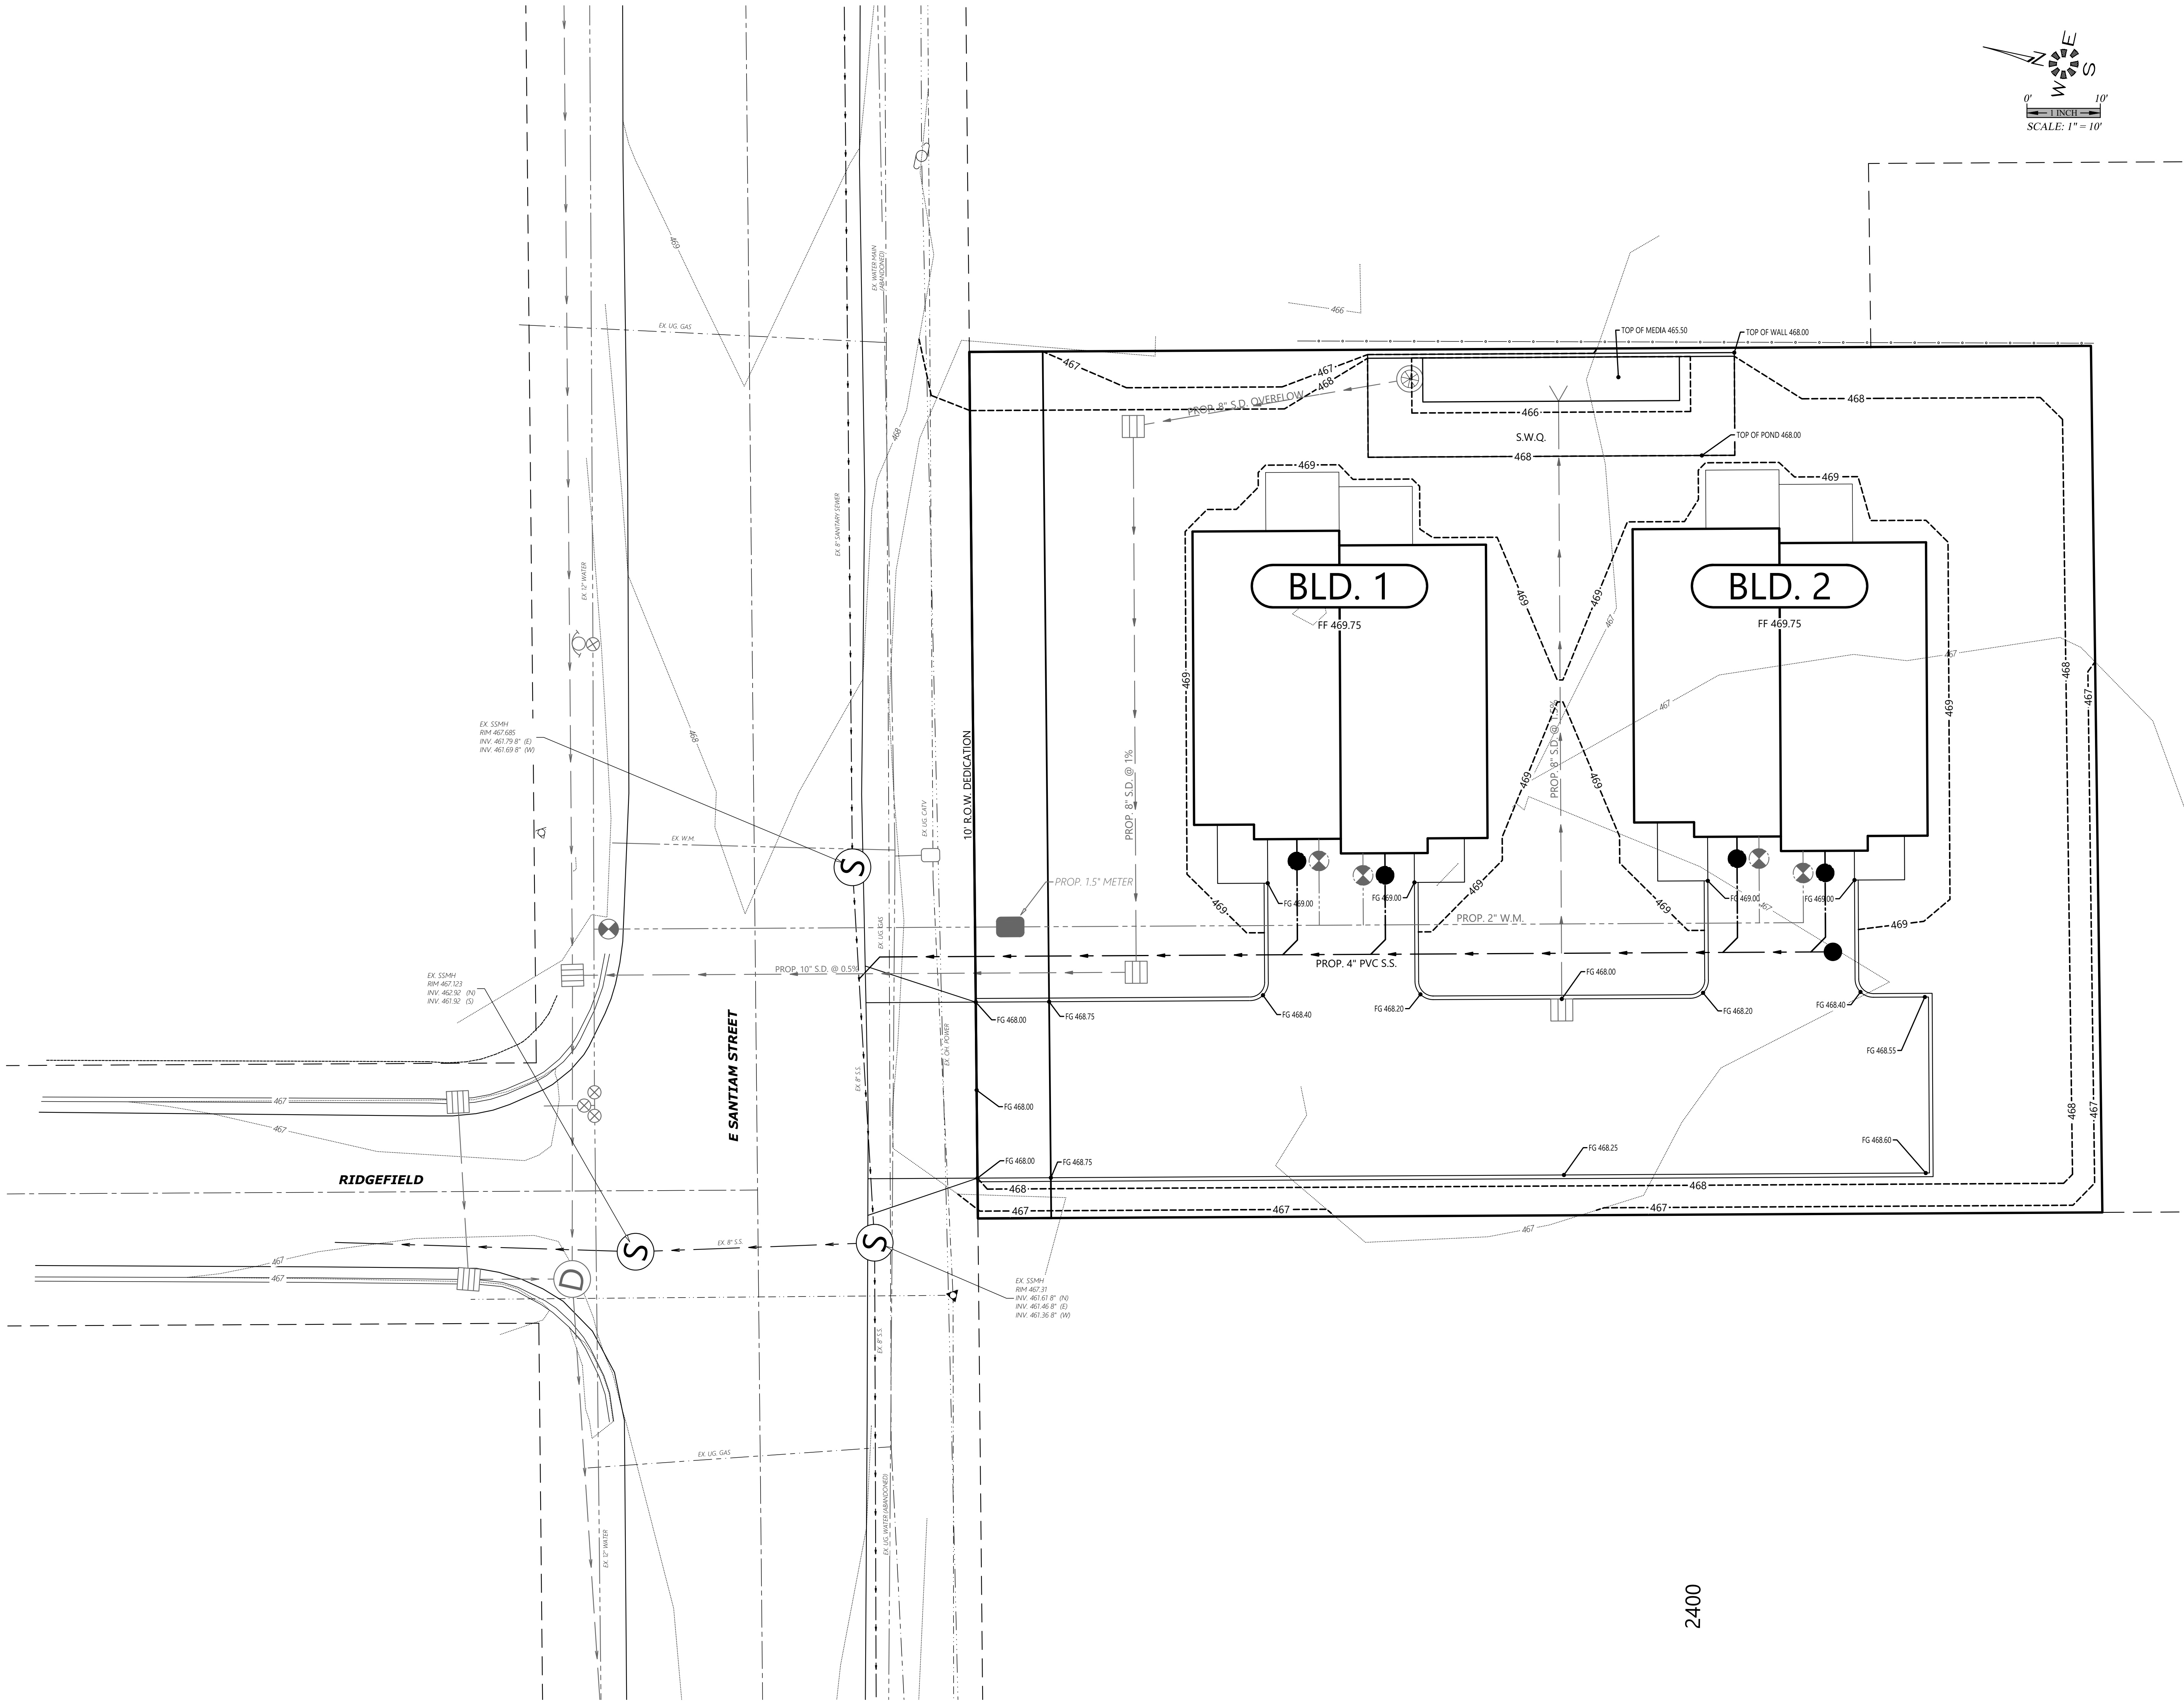

**PRIVATE SANITARY SEWER
PLAN**

**SANTIAM STREET
DEVELOPMENT**

NO CHANGES, MODIFICATIONS
OR REPRODUCTIONS TO BE
MADE TO THESE DRAWINGS
WITHOUT WRITTEN
AUTHORIZATION FROM THE
DESIGN ENGINEER.
DIMENSIONS & NOTES TAKE
PRECEDENCE OVER
GRAPHICAL REPRESENTATION.

Design: M.D.G.
Drawn: C.F.G. & M.K.D.
Checked: B.M.G.
Issue Date: 11/6/25
Scale: AS SHOWN



JOB # 7662

SDR7