
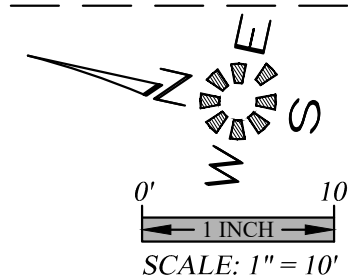


J:\New\7662-Santiam\Private\Draw\757662-1.dwg, 5/26/25, 11/6/2025 12:02:48 PM, Cgal

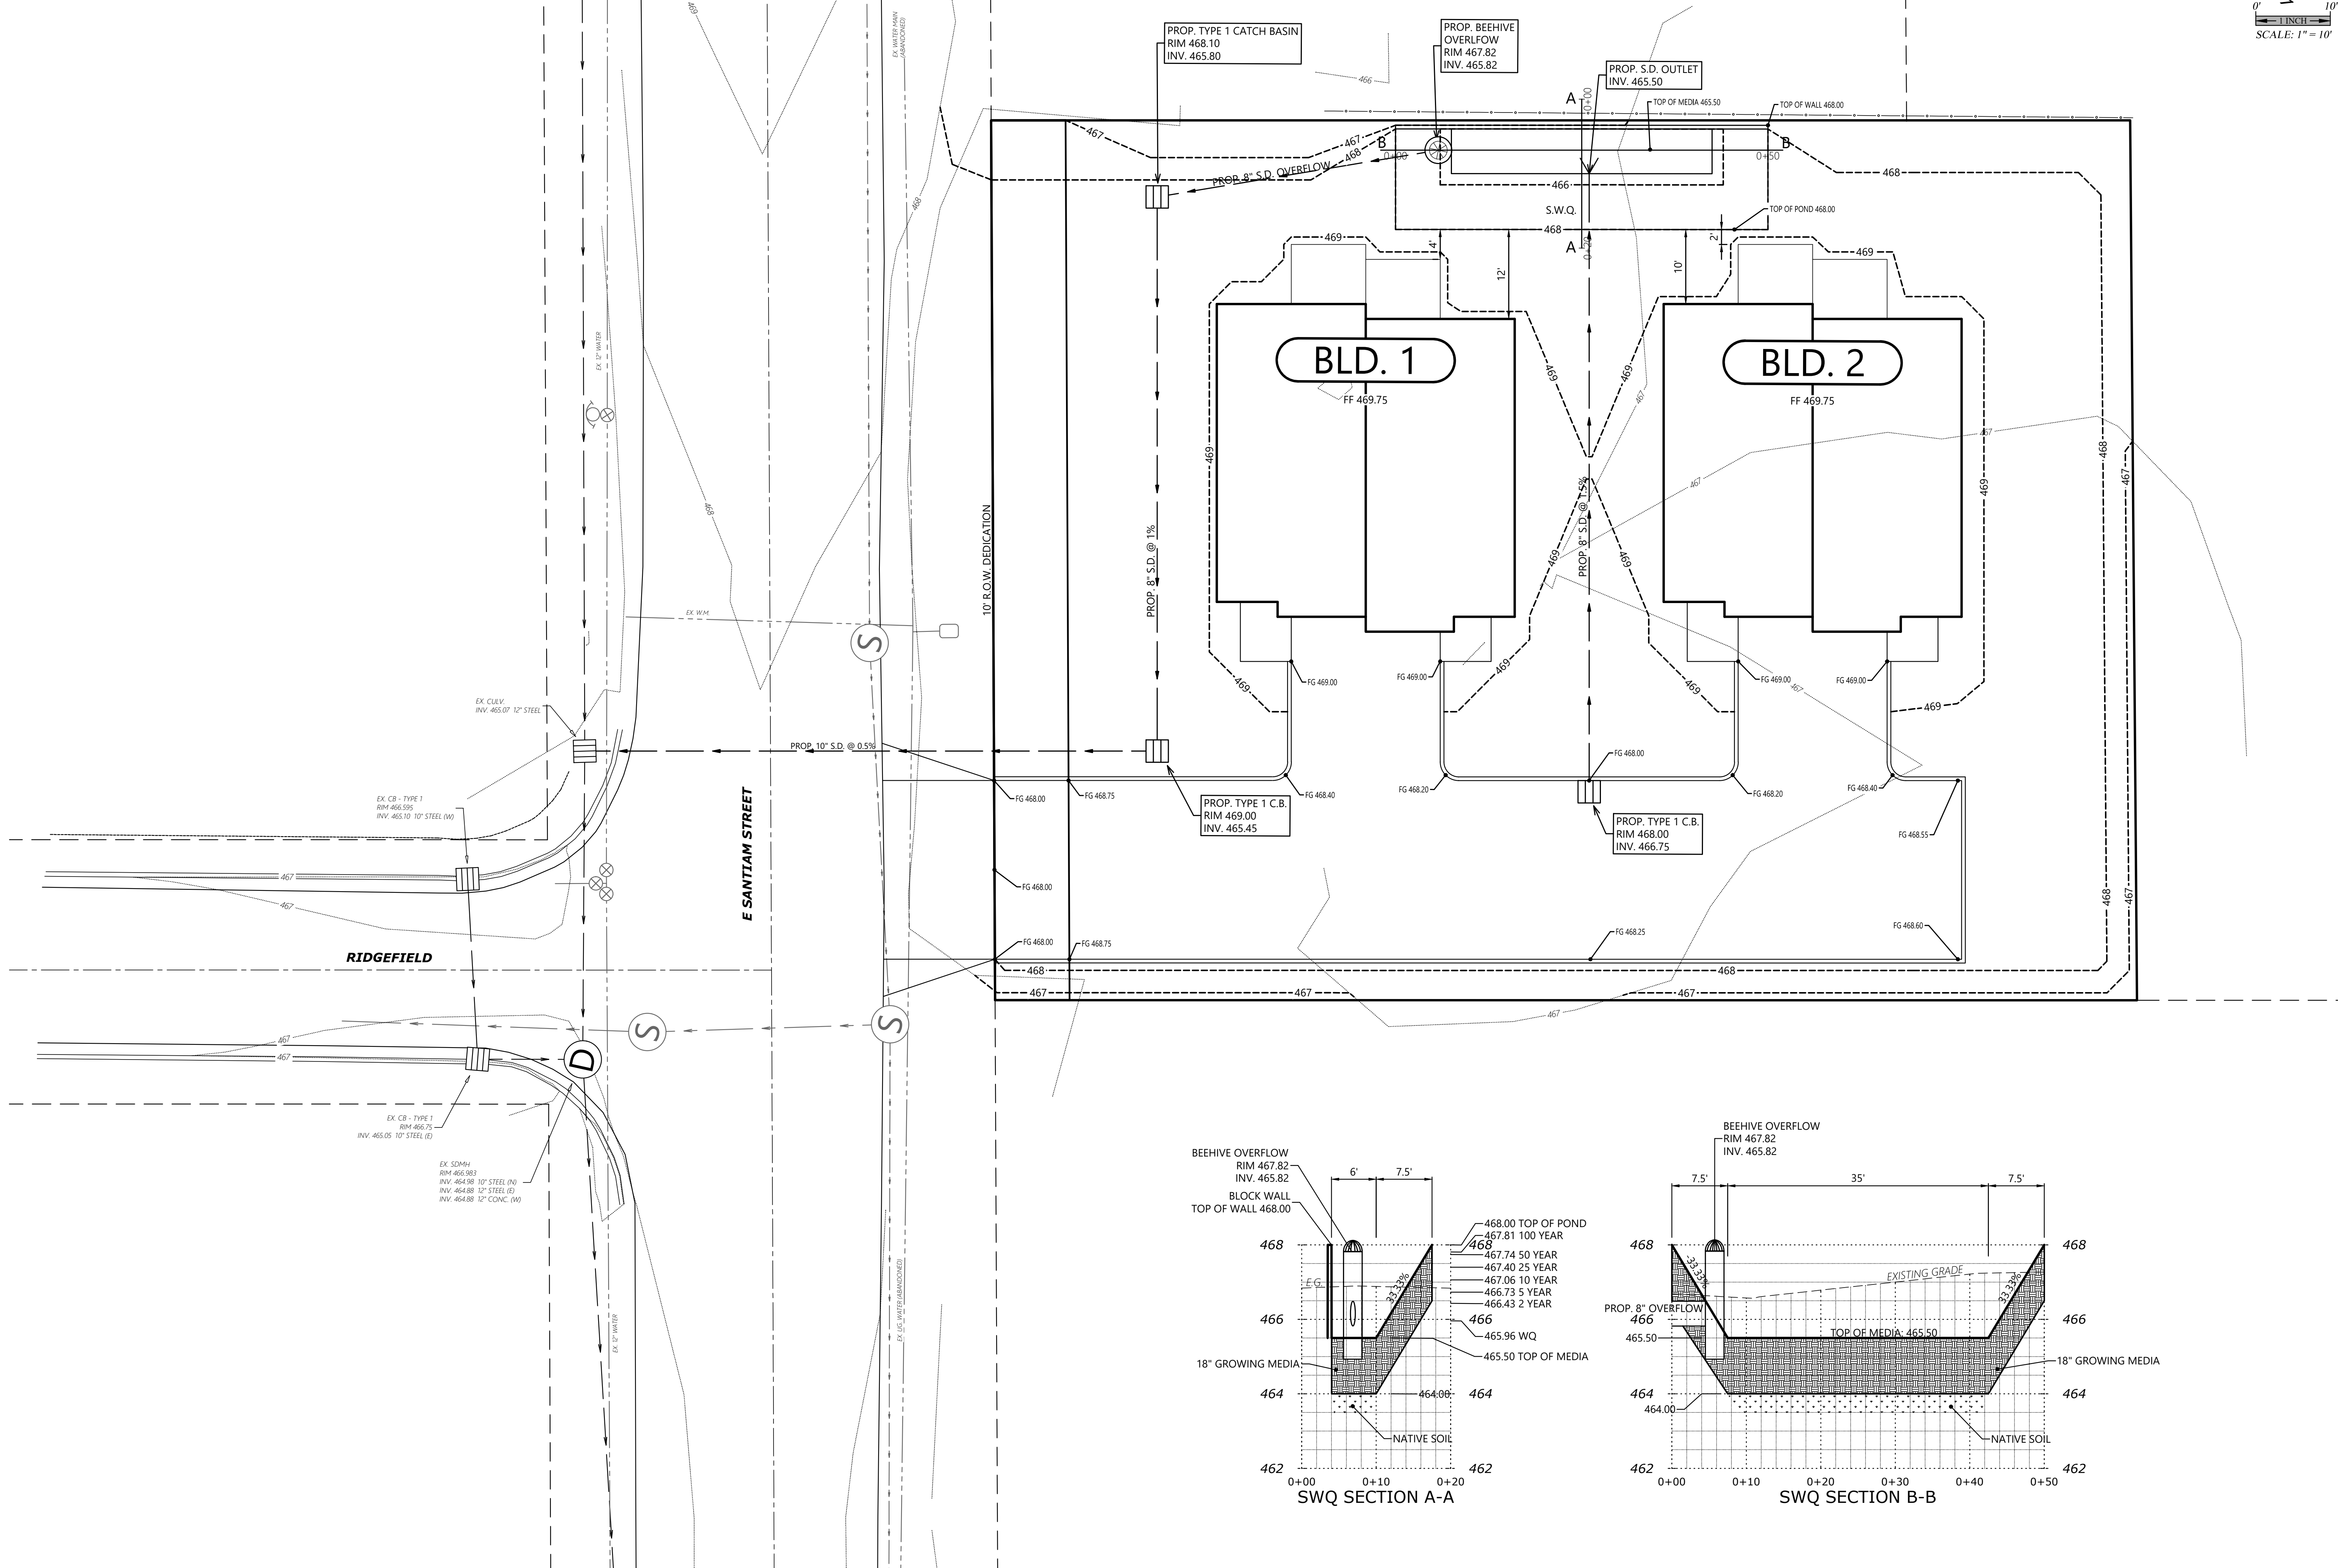

MULTI/TECH

ENGINEERING SERVICES, INC.

1155 13th ST., S.E. SALEM, OR. 97302
PH. (503) 363-9227 FAX (503) 364-1260
WWW.MULTITECHENGINEERS.COM

PRIVATE

STORM DRAIN PLAN

SANTIAM STREET

DEVELOPMENT

NO CHANGES, MODIFICATIONS
OR REPRODUCTIONS TO BE
MADE TO THESE DRAWINGS
WITHOUT WRITTEN
AUTHORIZATION FROM THE
DESIGN ENGINEER.
DIMENSIONS & NOTES TAKE
PRECEDENCE OVER
GRAPHICAL REPRESENTATION.

Design: M.D.G.
Drawn: C.F.G. & M.K.D.
Checked: B.M.G.
Issue Date: 11/6/25
Scale: AS SHOWN

REGISTERED PROFESSIONAL ENGINEER

MARK GREENE

EXPIRES: 06-30-2025

JOB # 7662

SDR6