

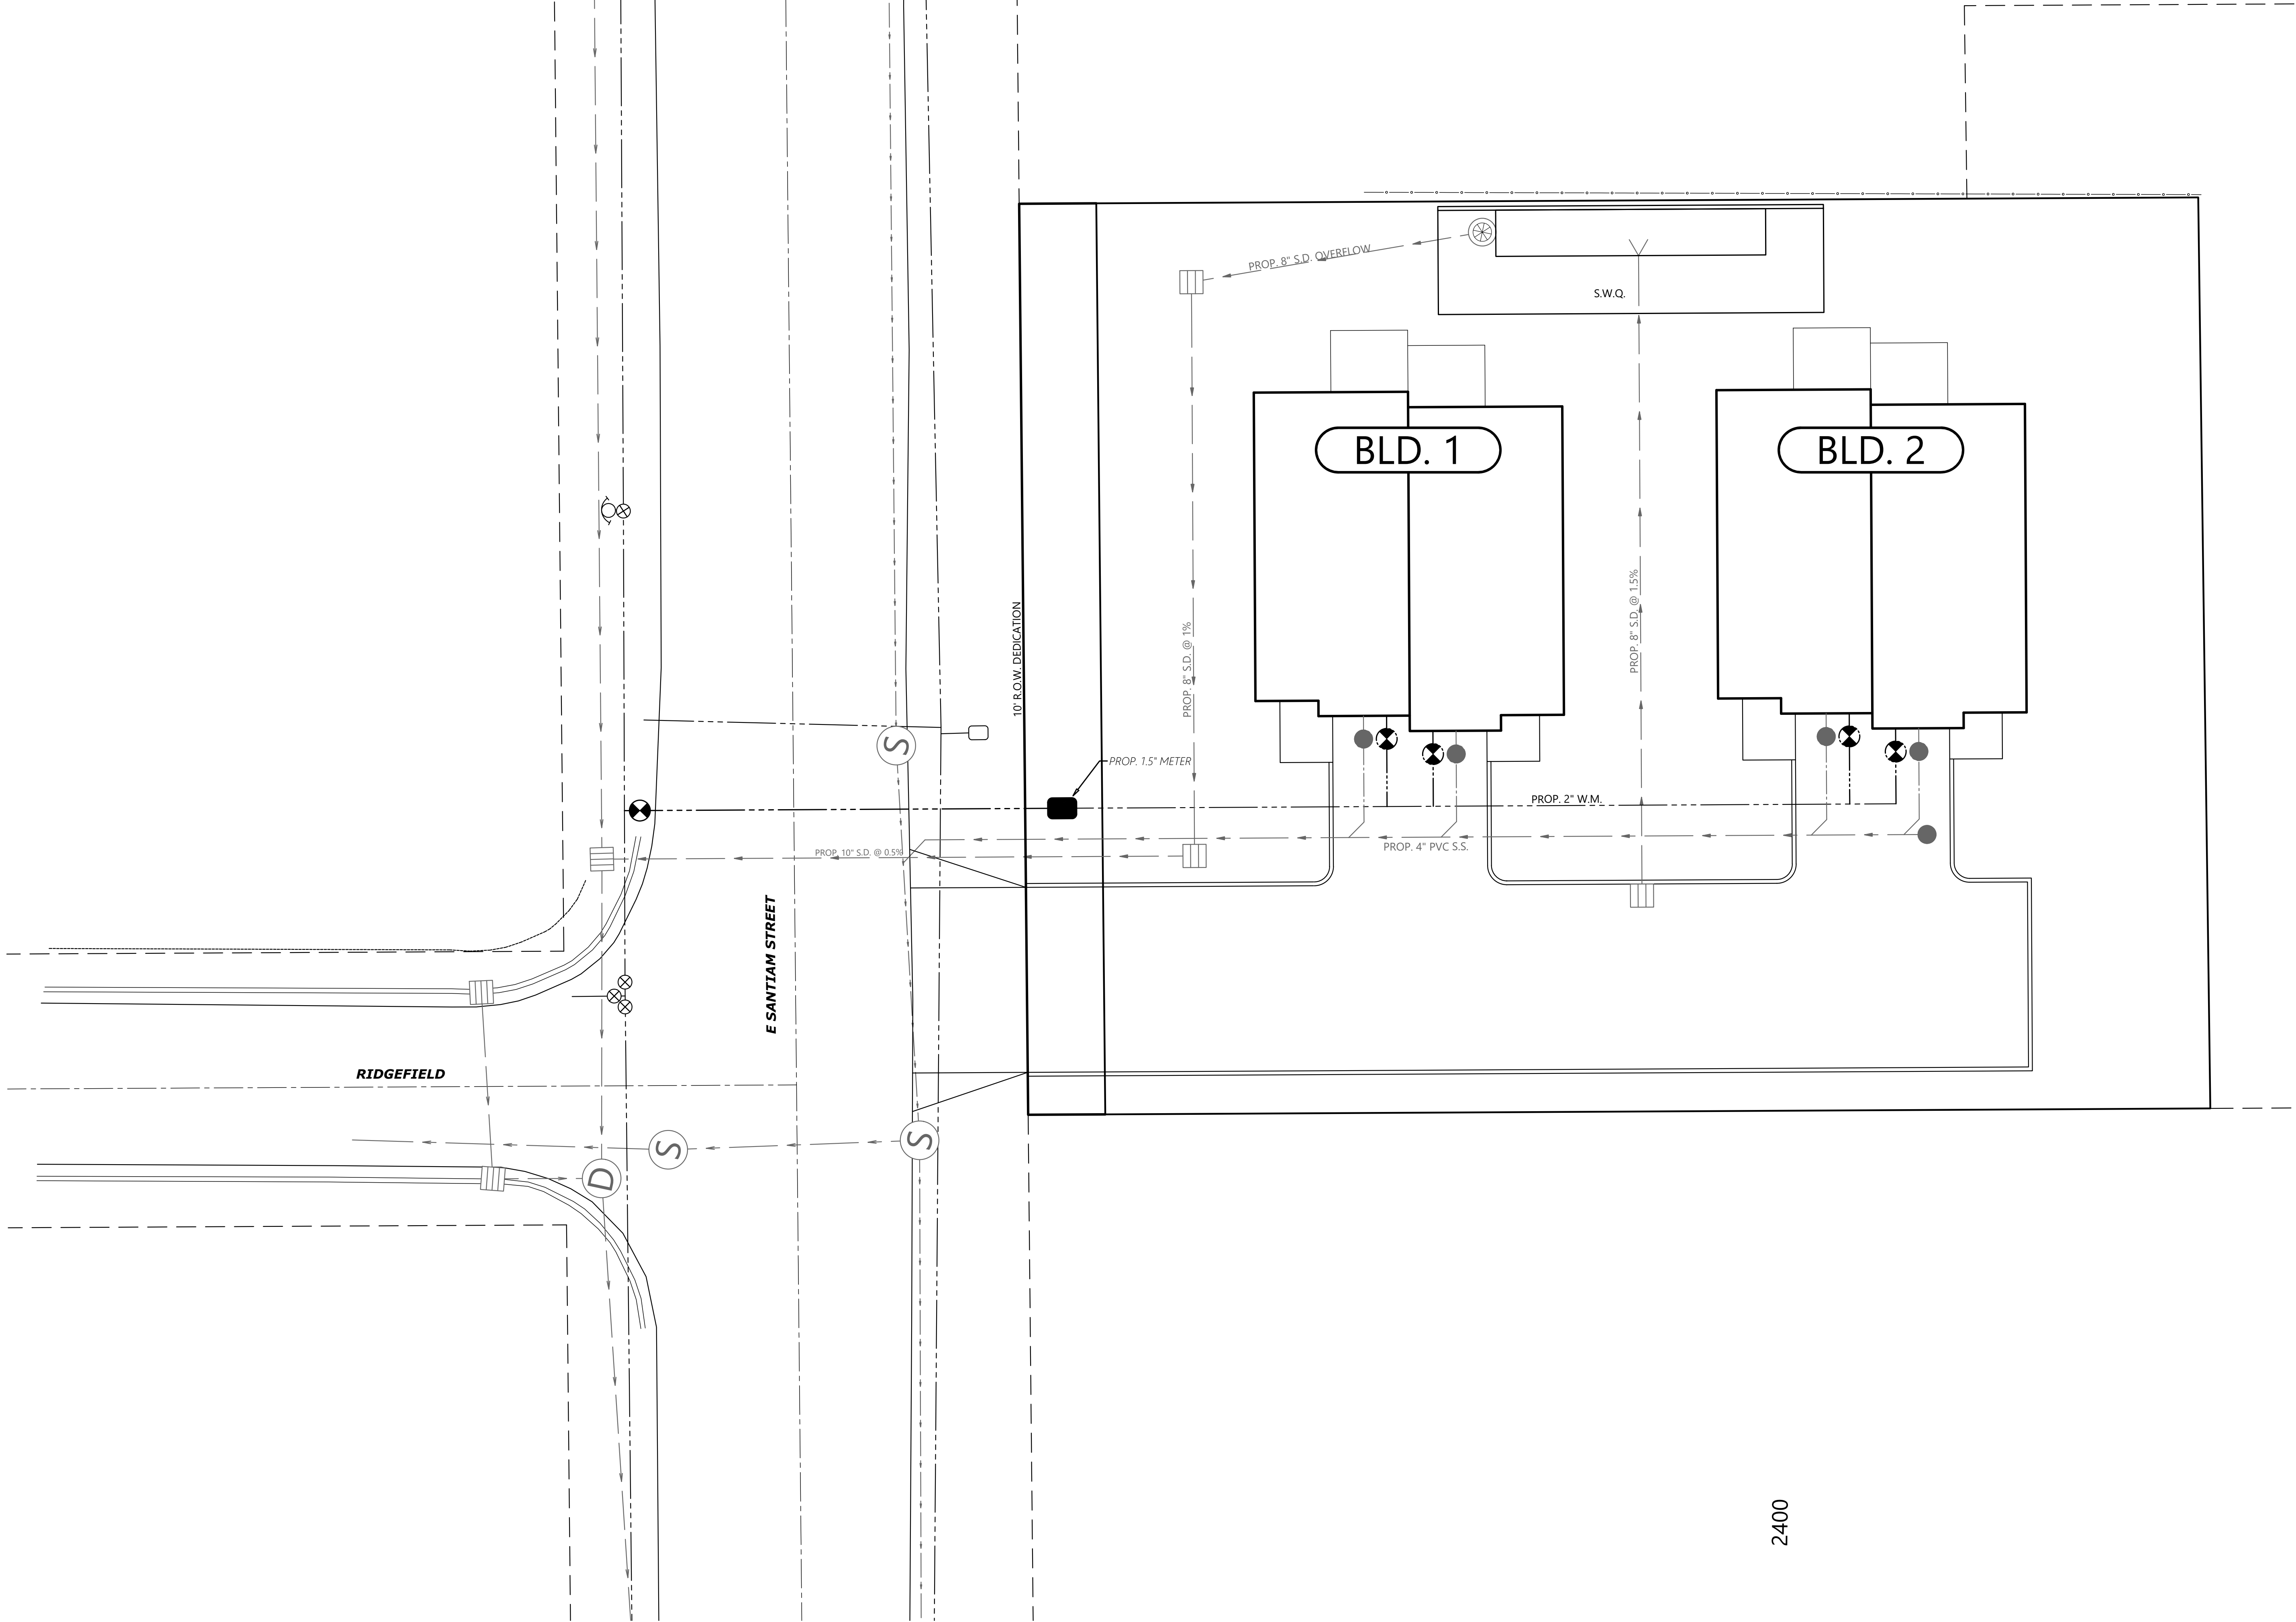


J:\New\7662-Santiam\Private\Draw\SDR8.dwg, SDR8.dwg, 11/6/2025 12:04:45 PM, Gail

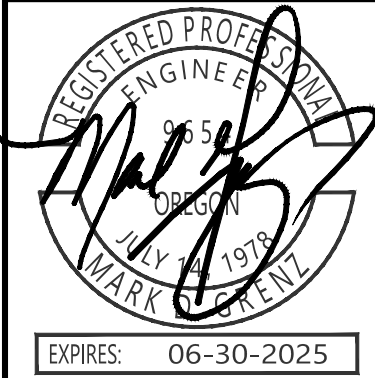

2400

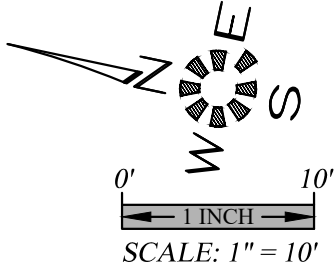

Design: M.D.G.
Drawn: C.F.G. & M.K.D.
Checked: B.M.G.
Issue Date: 11/6/25
Scale: AS SHOWN

NO CHANGES, MODIFICATIONS
OR REPRODUCTIONS TO BE
MADE TO THESE DRAWINGS
WITHOUT WRITTEN
AUTHORIZATION FROM THE
DESIGN ENGINEER.
DIMENSIONS & NOTES TAKE
PRECEDENCE OVER
GRAPHICAL REPRESENTATION.

**SANTIAM STREET
DEVELOPMENT**

**PRIVATE
DOMESTIC WATER PLAN**

MULTI/TECH
ENGINEERING SERVICES, INC.
11555 13th ST., S.E. SALEM, OR, 97302
PH: (503) 363 - 9227 FAX (503) 364-1260
www.mteengineering.net office@mteengineering.net