
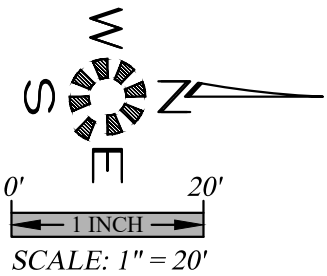


\\sawtooth\phillips\estates\407\407.dwg, 01/26/2016 1:56:45 PM, 407.dwg

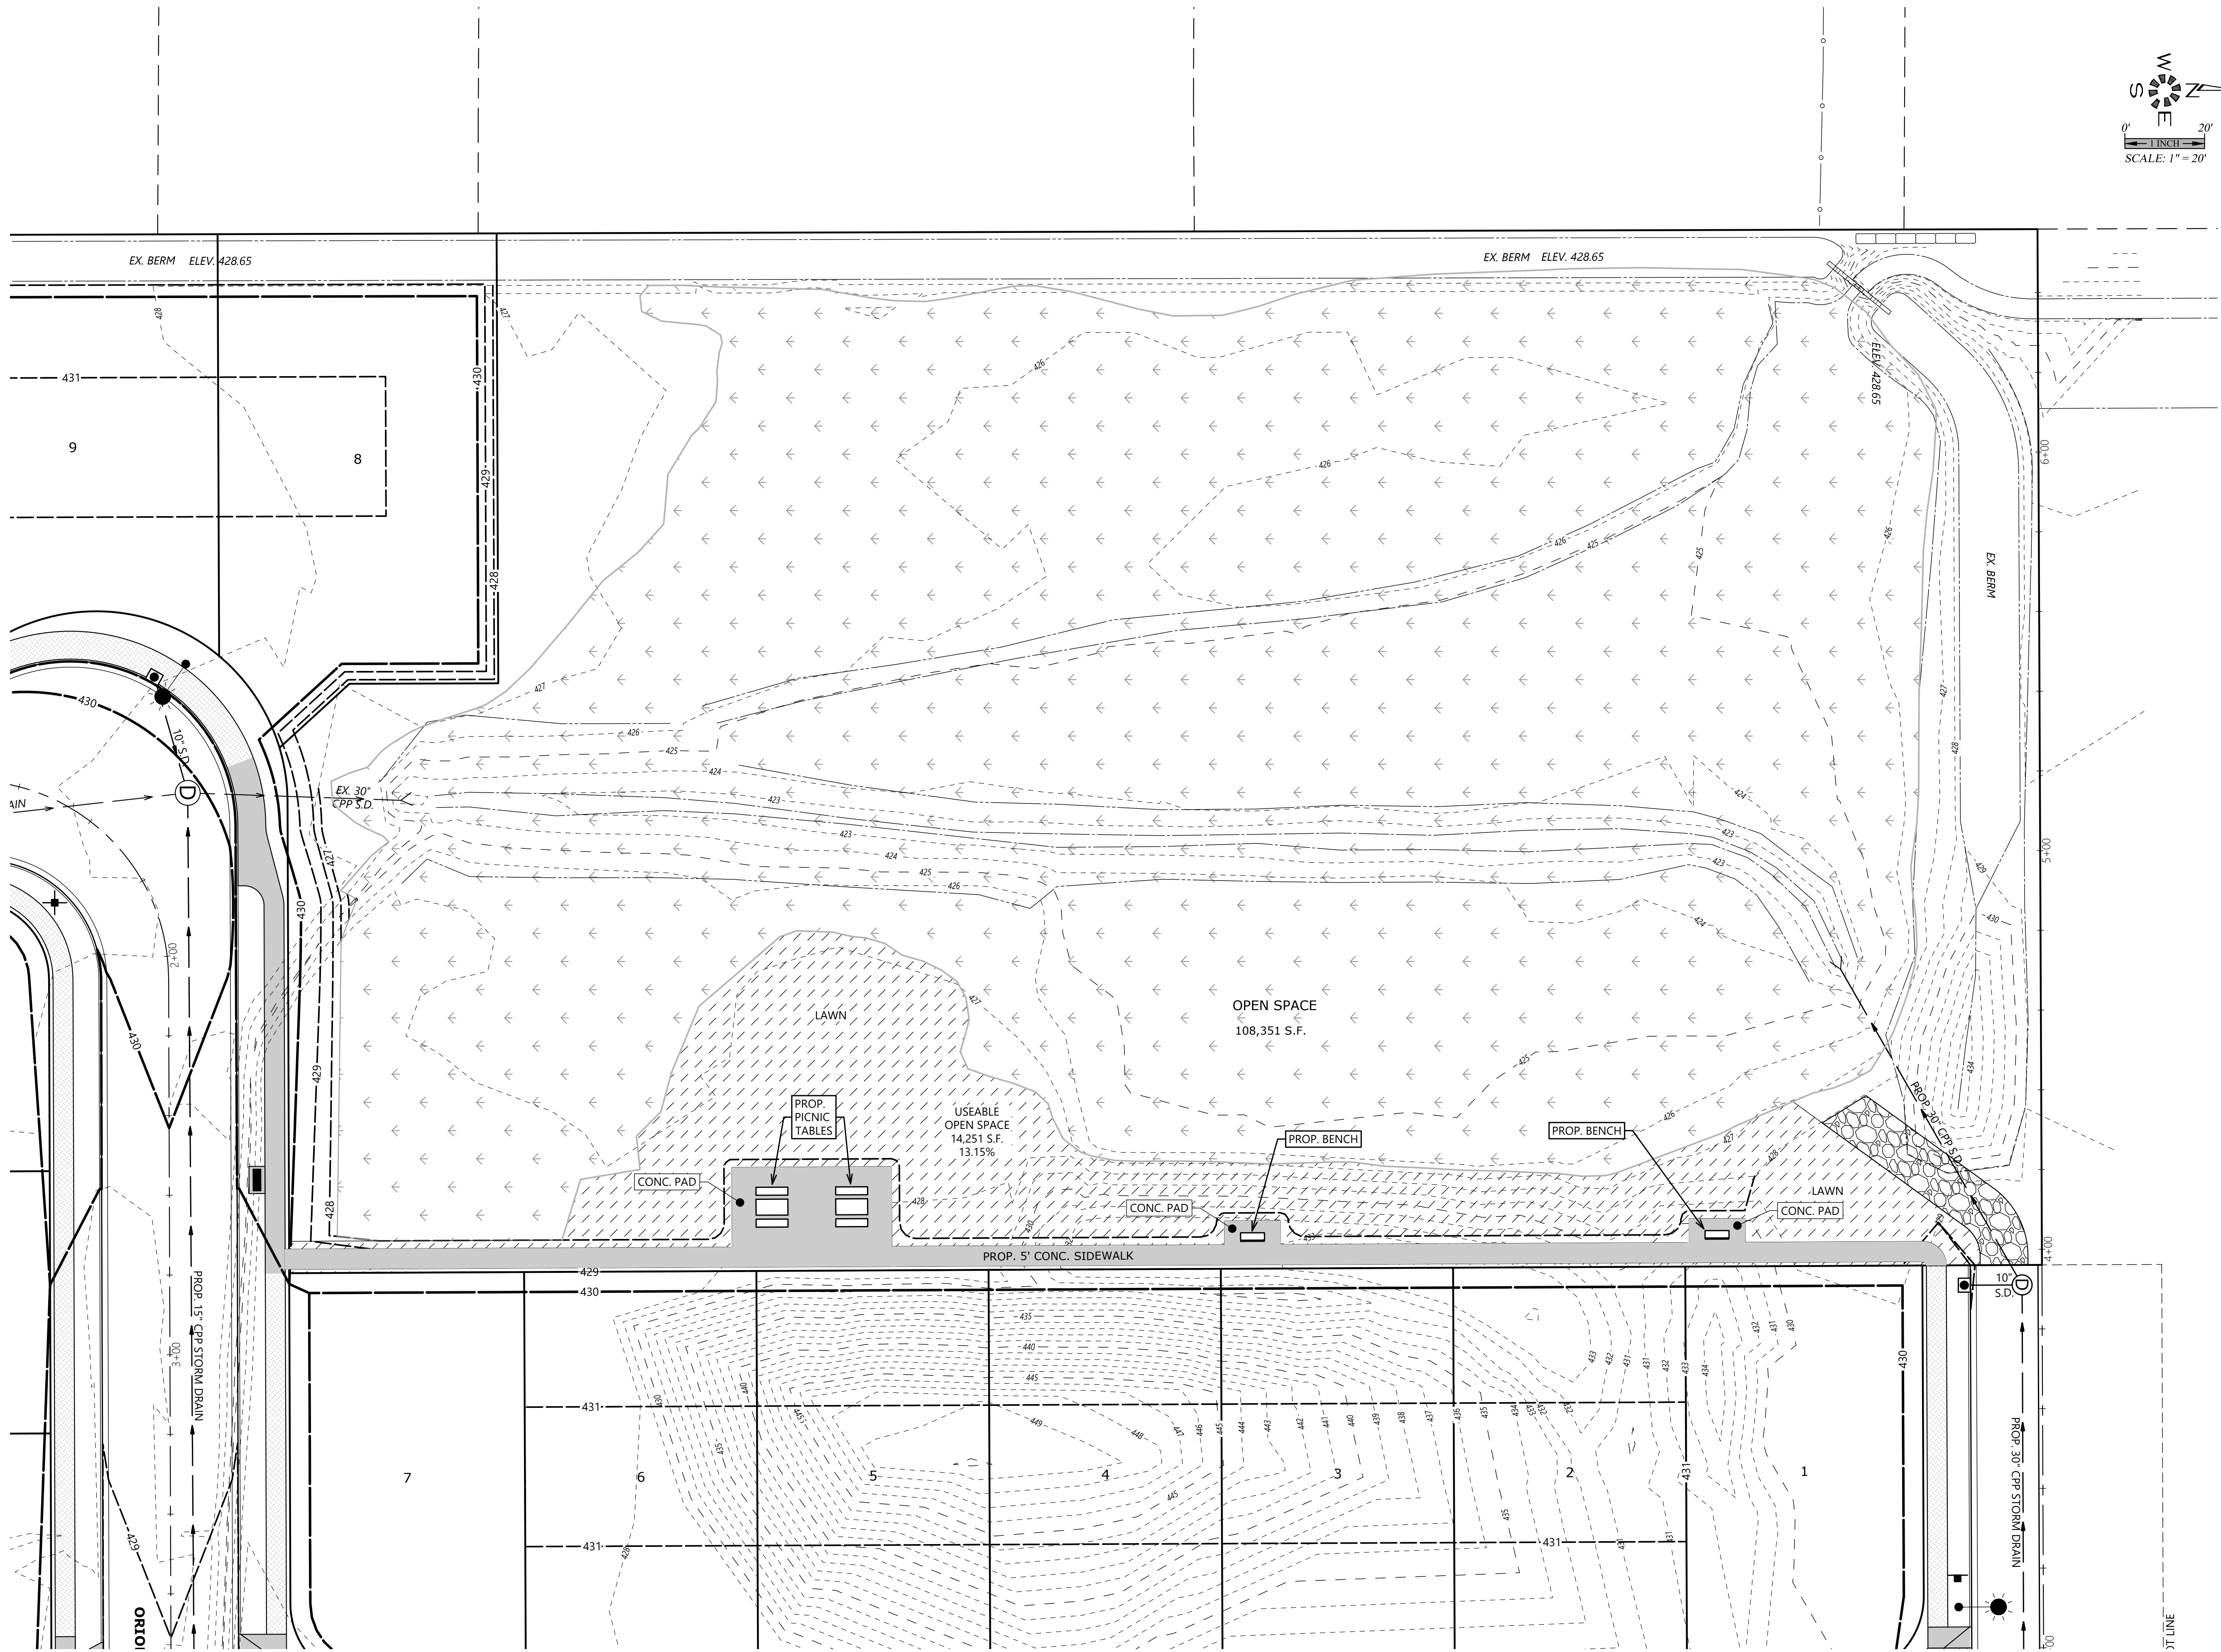

OPEN SPACE PLAN

**PHILLIPS ESTATES
PHASE III**

NO CHANGES, MODIFICATIONS
OR REPRODUCTIONS TO BE
MADE TO THESE DRAWINGS
WITHOUT WRITTEN
AUTHORIZATION FROM THE
DESIGN ENGINEER.
DIMENSIONS & NOTES TAKE
PRECEDENCE OVER
GRAPHICAL REPRESENTATION.

Design:	M.D.G.
Drawn:	D.G.G.
Checked:	M.D.G.
Issue Date:	1/7/26
Scale:	AS SHOWN
As-Built:	----

REGISTERED PROFESSIONAL ENGINEER
MARK GREITZ
OREGON
99999
EXPIRES 06-30-2027

JOB # 7409

407