


\\phillips\phillips\landscaping\408\408.dwg 11/14/2016 1:45:44 PM 408.dwg

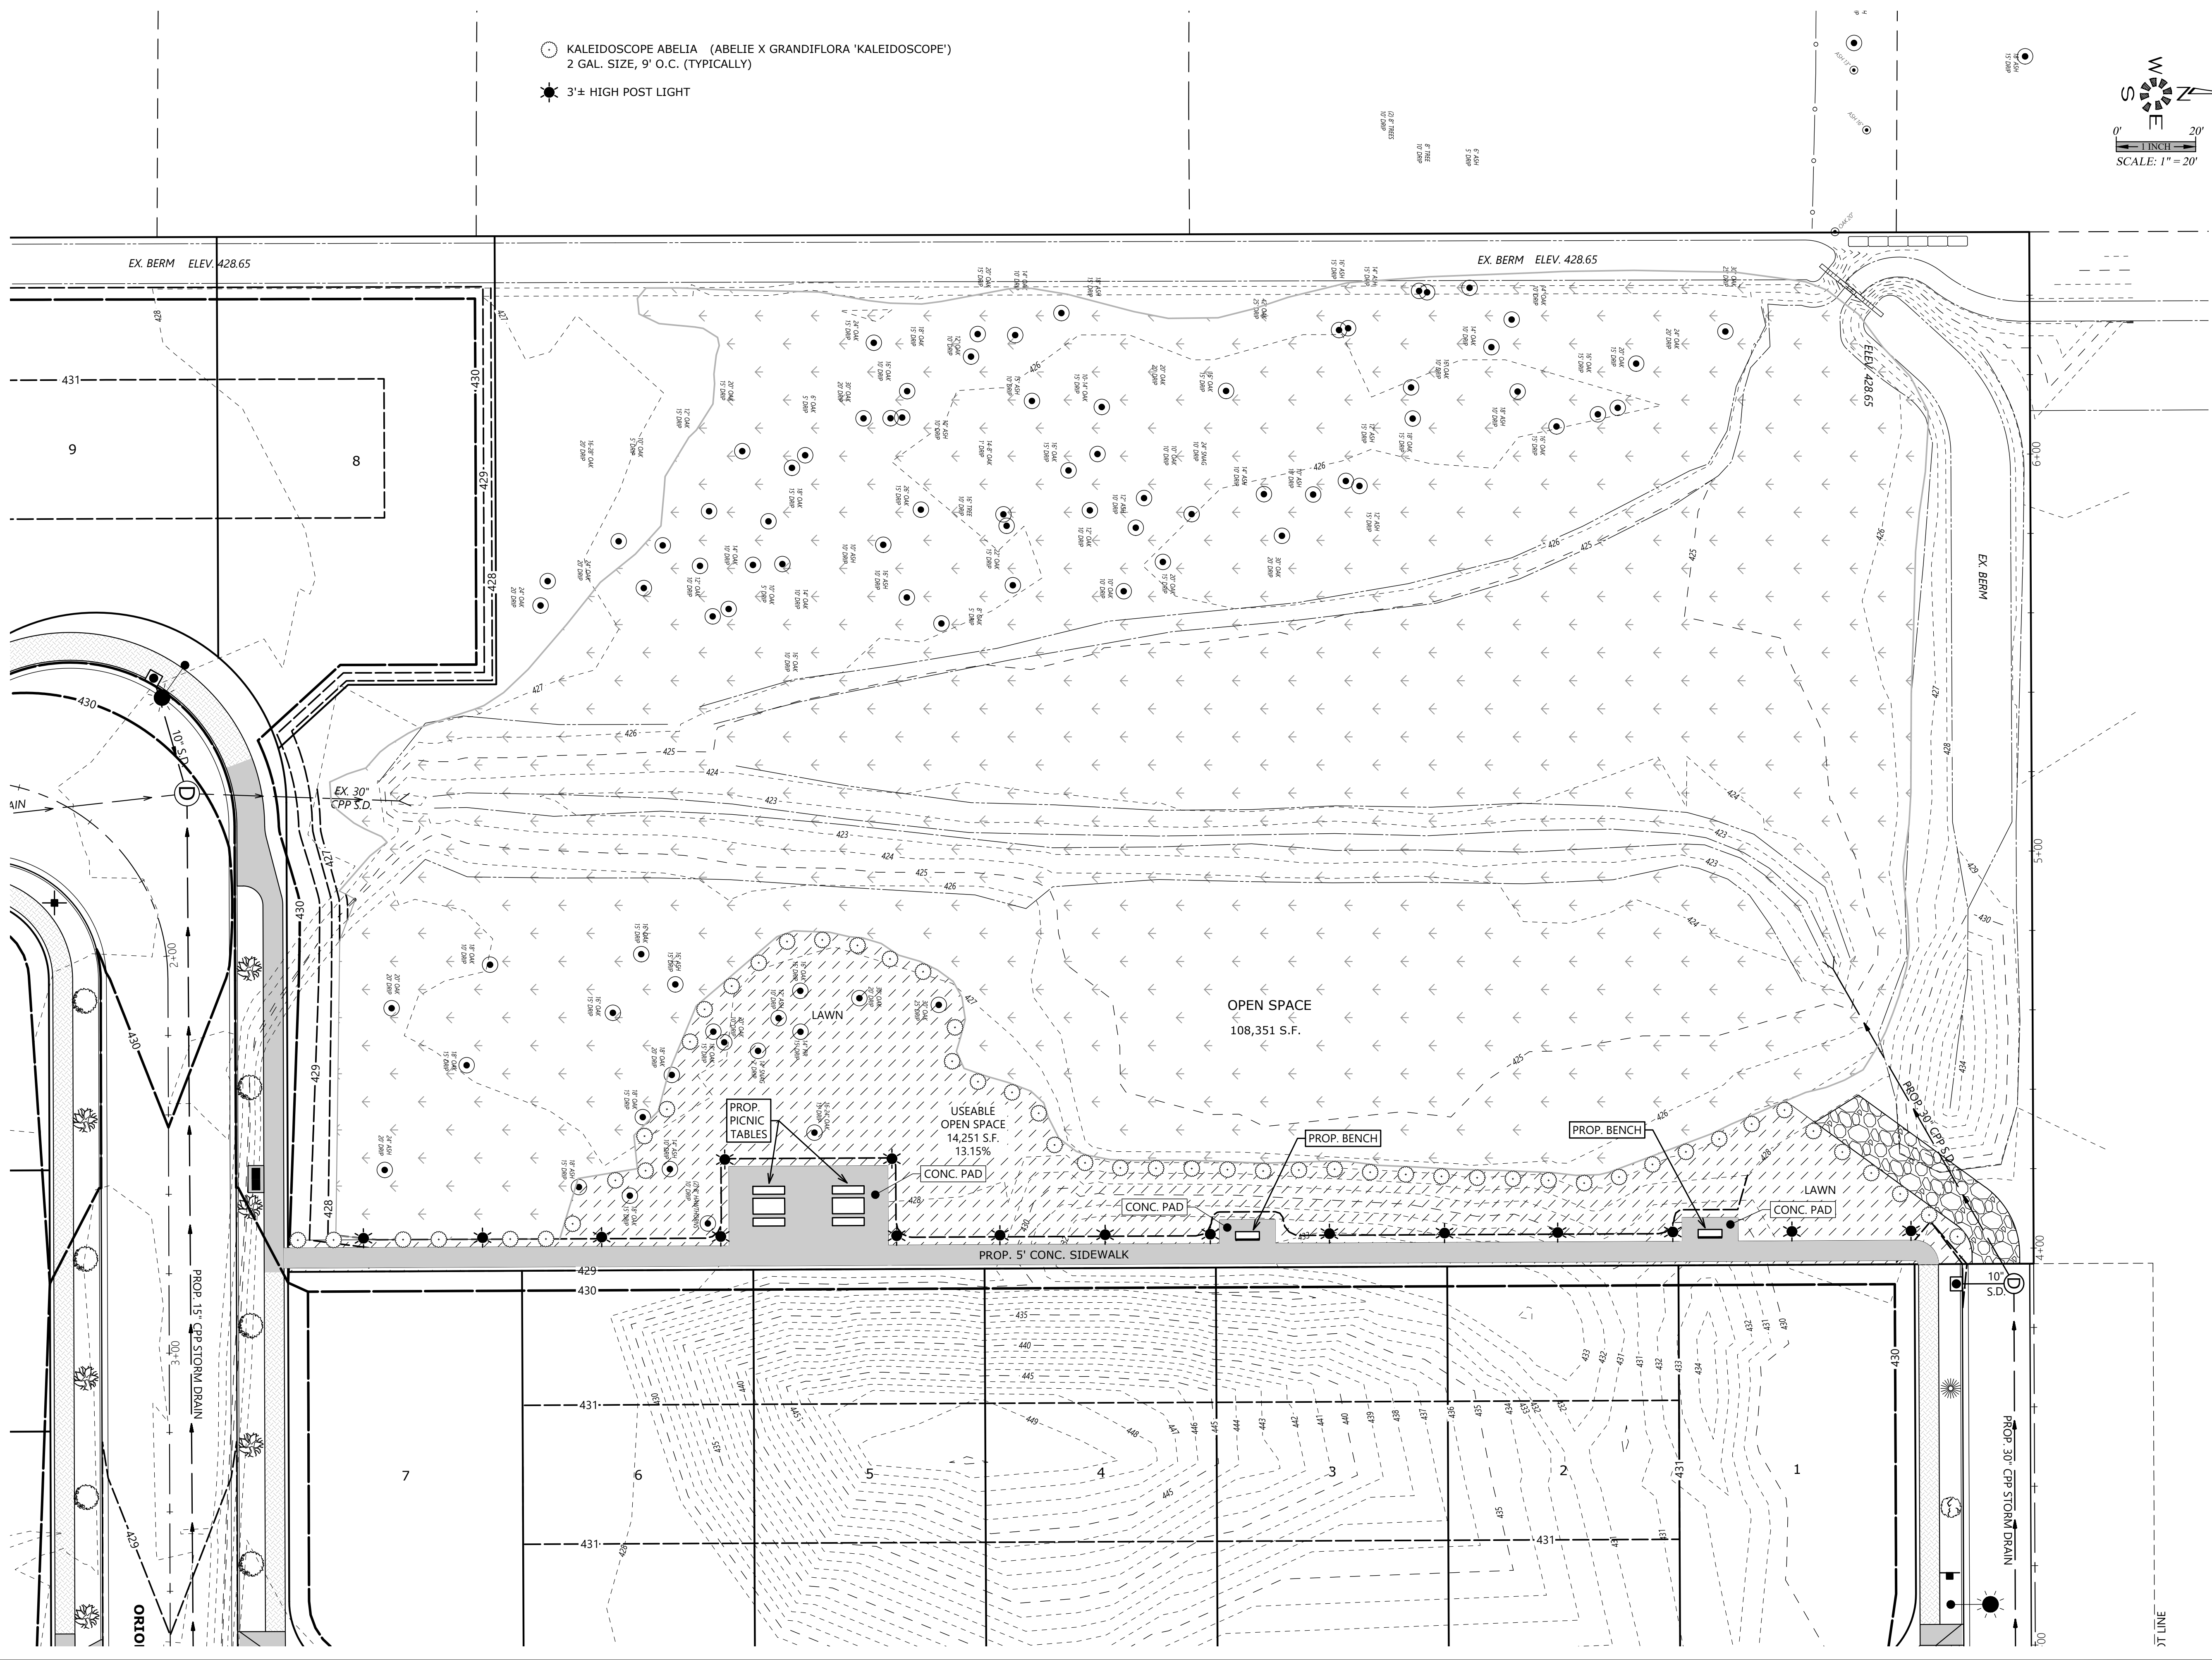

PHILLIPS ESTATES PHASE III OPEN SPACE LANDSCAPE PLAN

NO CHANGES, MODIFICATIONS
OR REPRODUCTIONS TO BE
MADE TO THESE DRAWINGS
WITHOUT WRITTEN
AUTHORIZATION FROM THE
DESIGN ENGINEER.
DIMENSIONS & NOTES TAKE
PRECEDENCE OVER
GRAPHICAL REPRESENTATION.

Design:	M.D.G.
Drawn:	D.G.G.
Checked:	M.D.G.
Issue Date:	1/7/26
Scale:	AS SHOWN
As-Built:	----

REGISTERED PROFESSIONAL ENGINEER
MARK D. G. G.
NO. 6518
STATE OF OREGON
EXPIRES JULY 14, 1978

JOB # 7409

408