
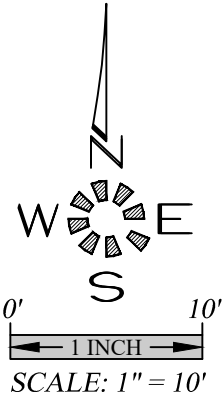
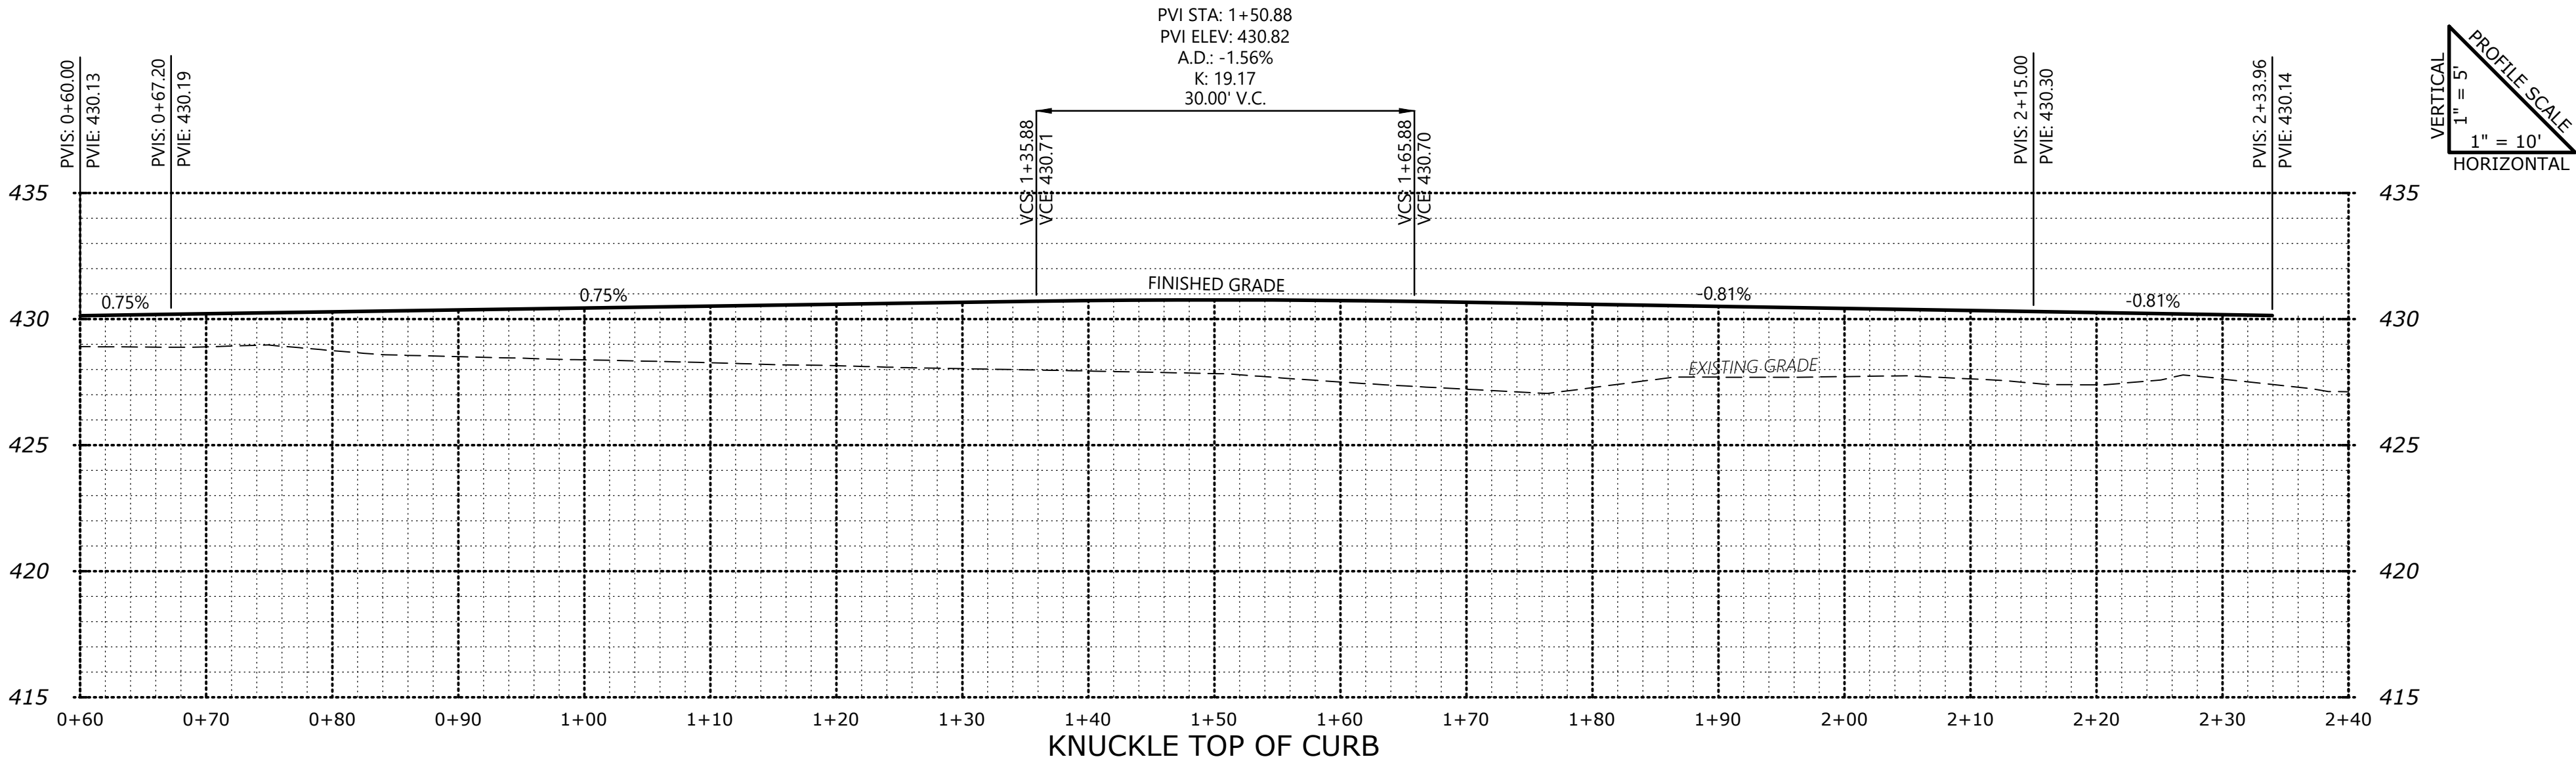


I:\7409-PhillipsEstates\Draw\257450b.dwg -04-KNUCKLE 3/31/2025 11:40:21 AM CGail

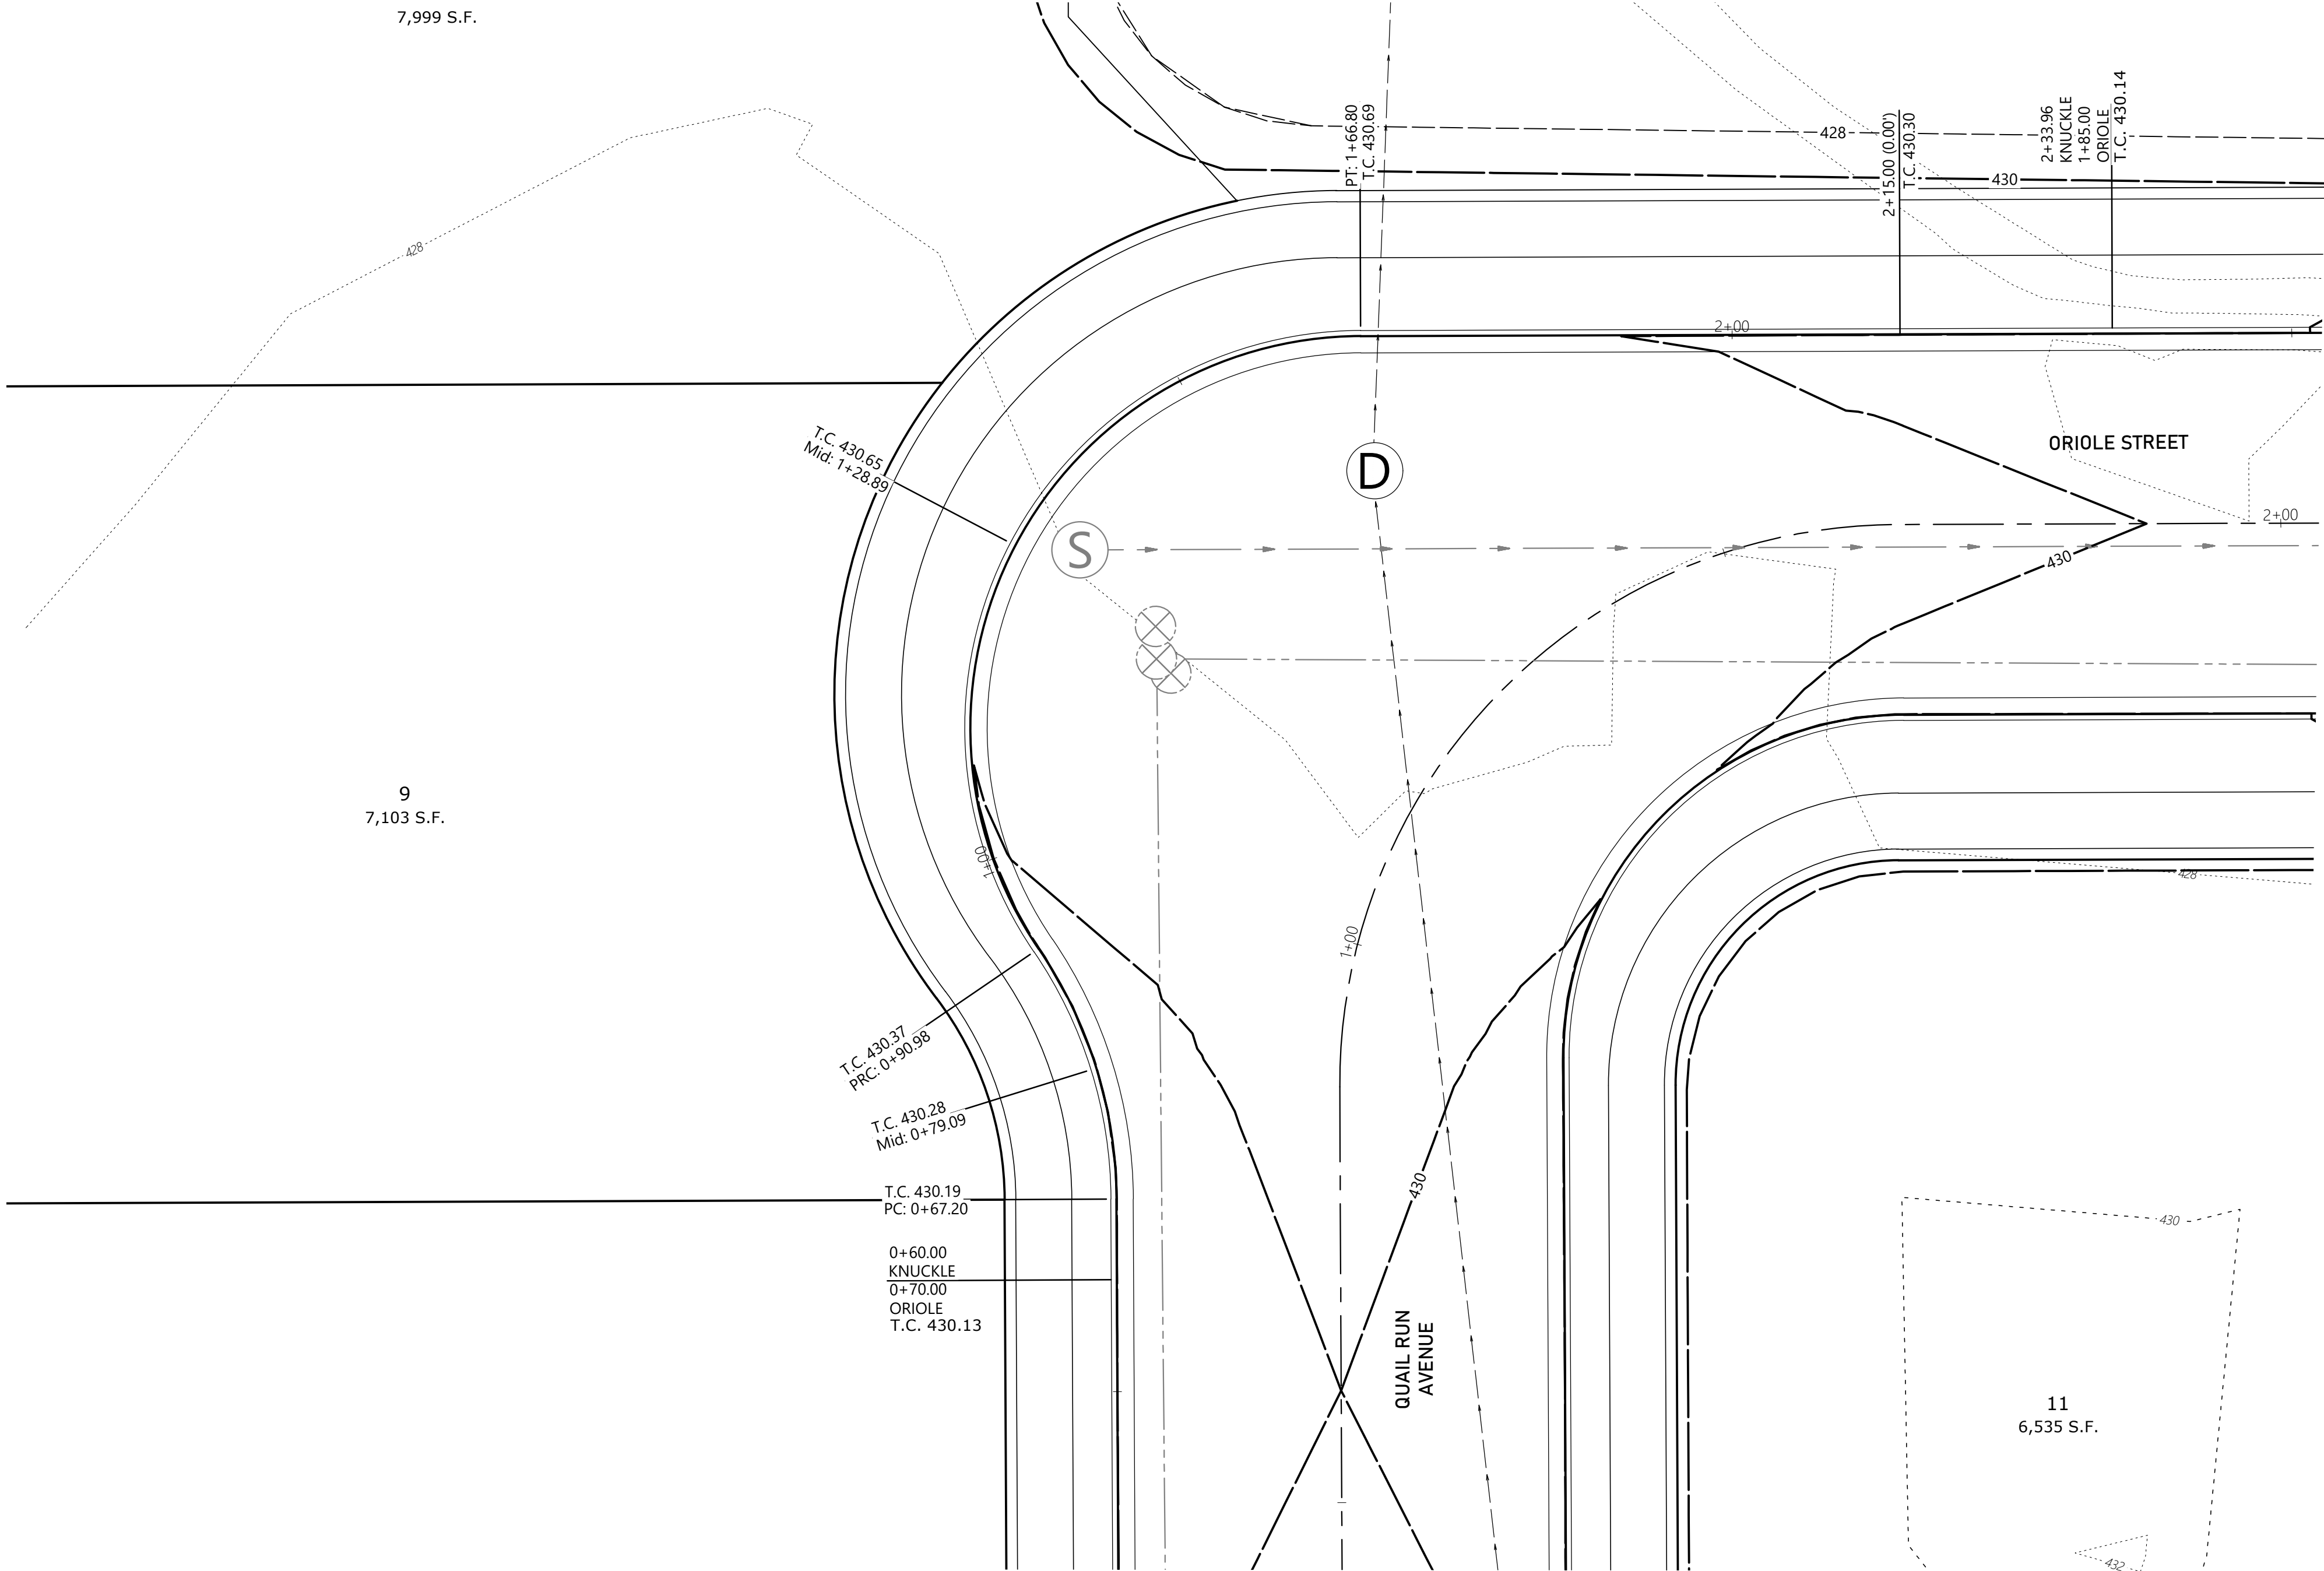

MULTI/TECH

ENGINEERING SERVICES, INC.

1155 13th ST. SE SALEM, OR 97302

PH: (503) 363 - 9227 FAX: (503) 364-1260

www.mtengineering.net office@mtengineering.net

STREET PLAN

PHILLIPS ESTATES PHASE 3

NO CHANGES, MODIFICATIONS
OR REPRODUCTIONS TO BE
MADE TO THESE DRAWINGS
WITHOUT WRITTEN
AUTHORIZATION FROM THE
DESIGN ENGINEER.

DIMENSIONS & NOTES TAKE
PRECEDENCE OVER
GRAPHICAL REPRESENTATION.

7409P - 004-KNUCKLE

Design:	M.D.G.
Drawn:	C.F.G.
Checked:	M.D.G.
Issue Date:	3/31/25
Scale:	AS SHOWN
As-Built:	----

REGISTERED PROFESSIONAL ENGINEER
STATE OF OREGON
MARK D. GAIL
JUN 14, 1916
EXPIRES 06-30-2025

JOB # 7409

404