
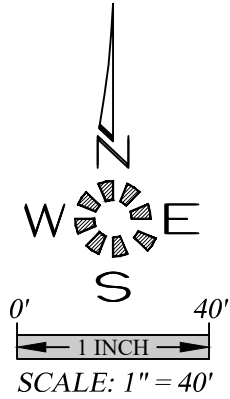


\\746x17409-PhillipsEstates\Draw\257450\p.dwg, Ut, 3/21/2025 11:35:53 AM, Gail

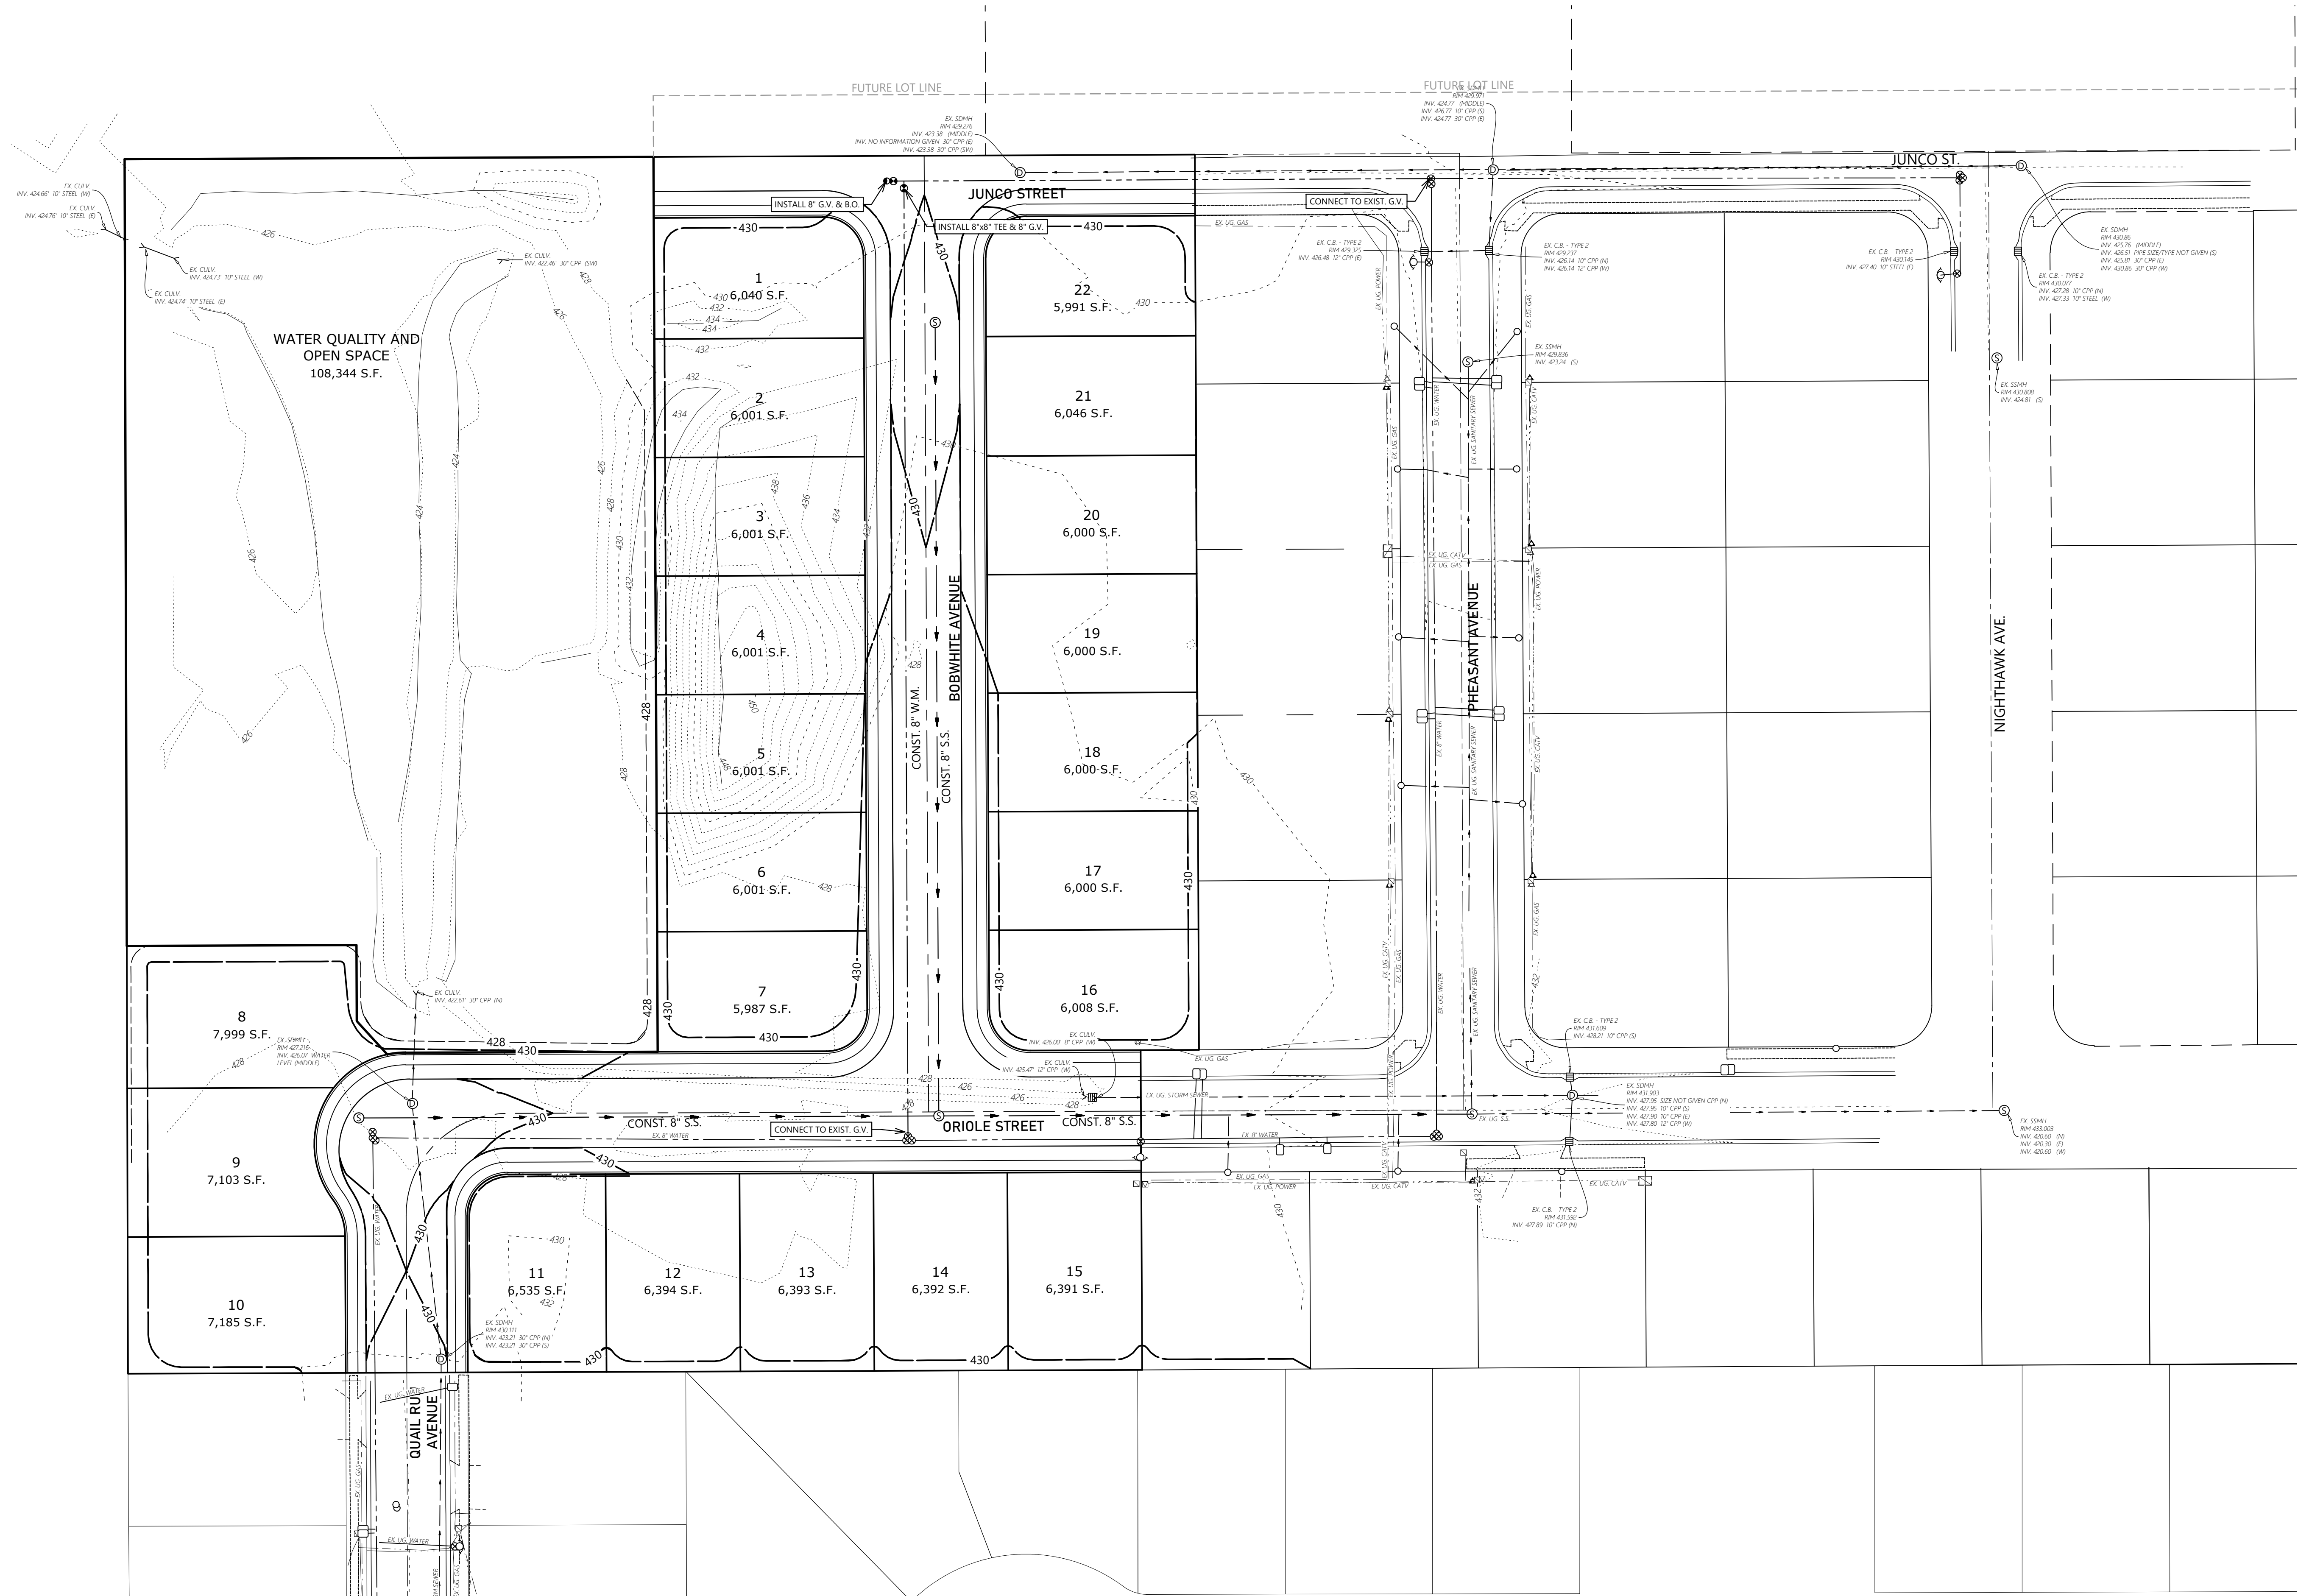

MULTI/TECH


ENGINEERING SERVICES, INC.
1155 13th ST. SE SALEM, OR 97302
PH: (503) 363 - 9227 FAX: (503) 364-1260
www.mtengineering.net office@mtengineering.net

PRELIMINARY UTILITY
PLAN

PHILLIPS ESTATES PHASE 3

NO CHANGES, MODIFICATIONS
OR REPRODUCTIONS TO BE
MADE TO THESE DRAWINGS
WITHOUT WRITTEN
AUTHORIZATION FROM THE
DESIGN ENGINEER.
DIMENSIONS & NOTES TAKE
PRECEDENCE OVER
GRAPHICAL REPRESENTATION.

Design: M.D.G.
Drawn: C.F.G.
Checked: M.D.G.
Issue Date: 3/31/25
Scale: AS SHOWN
As-Built: ----

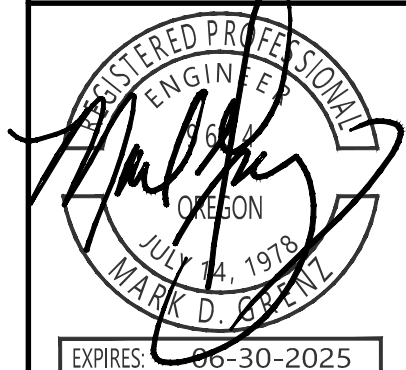

JOB # 7409

UT